
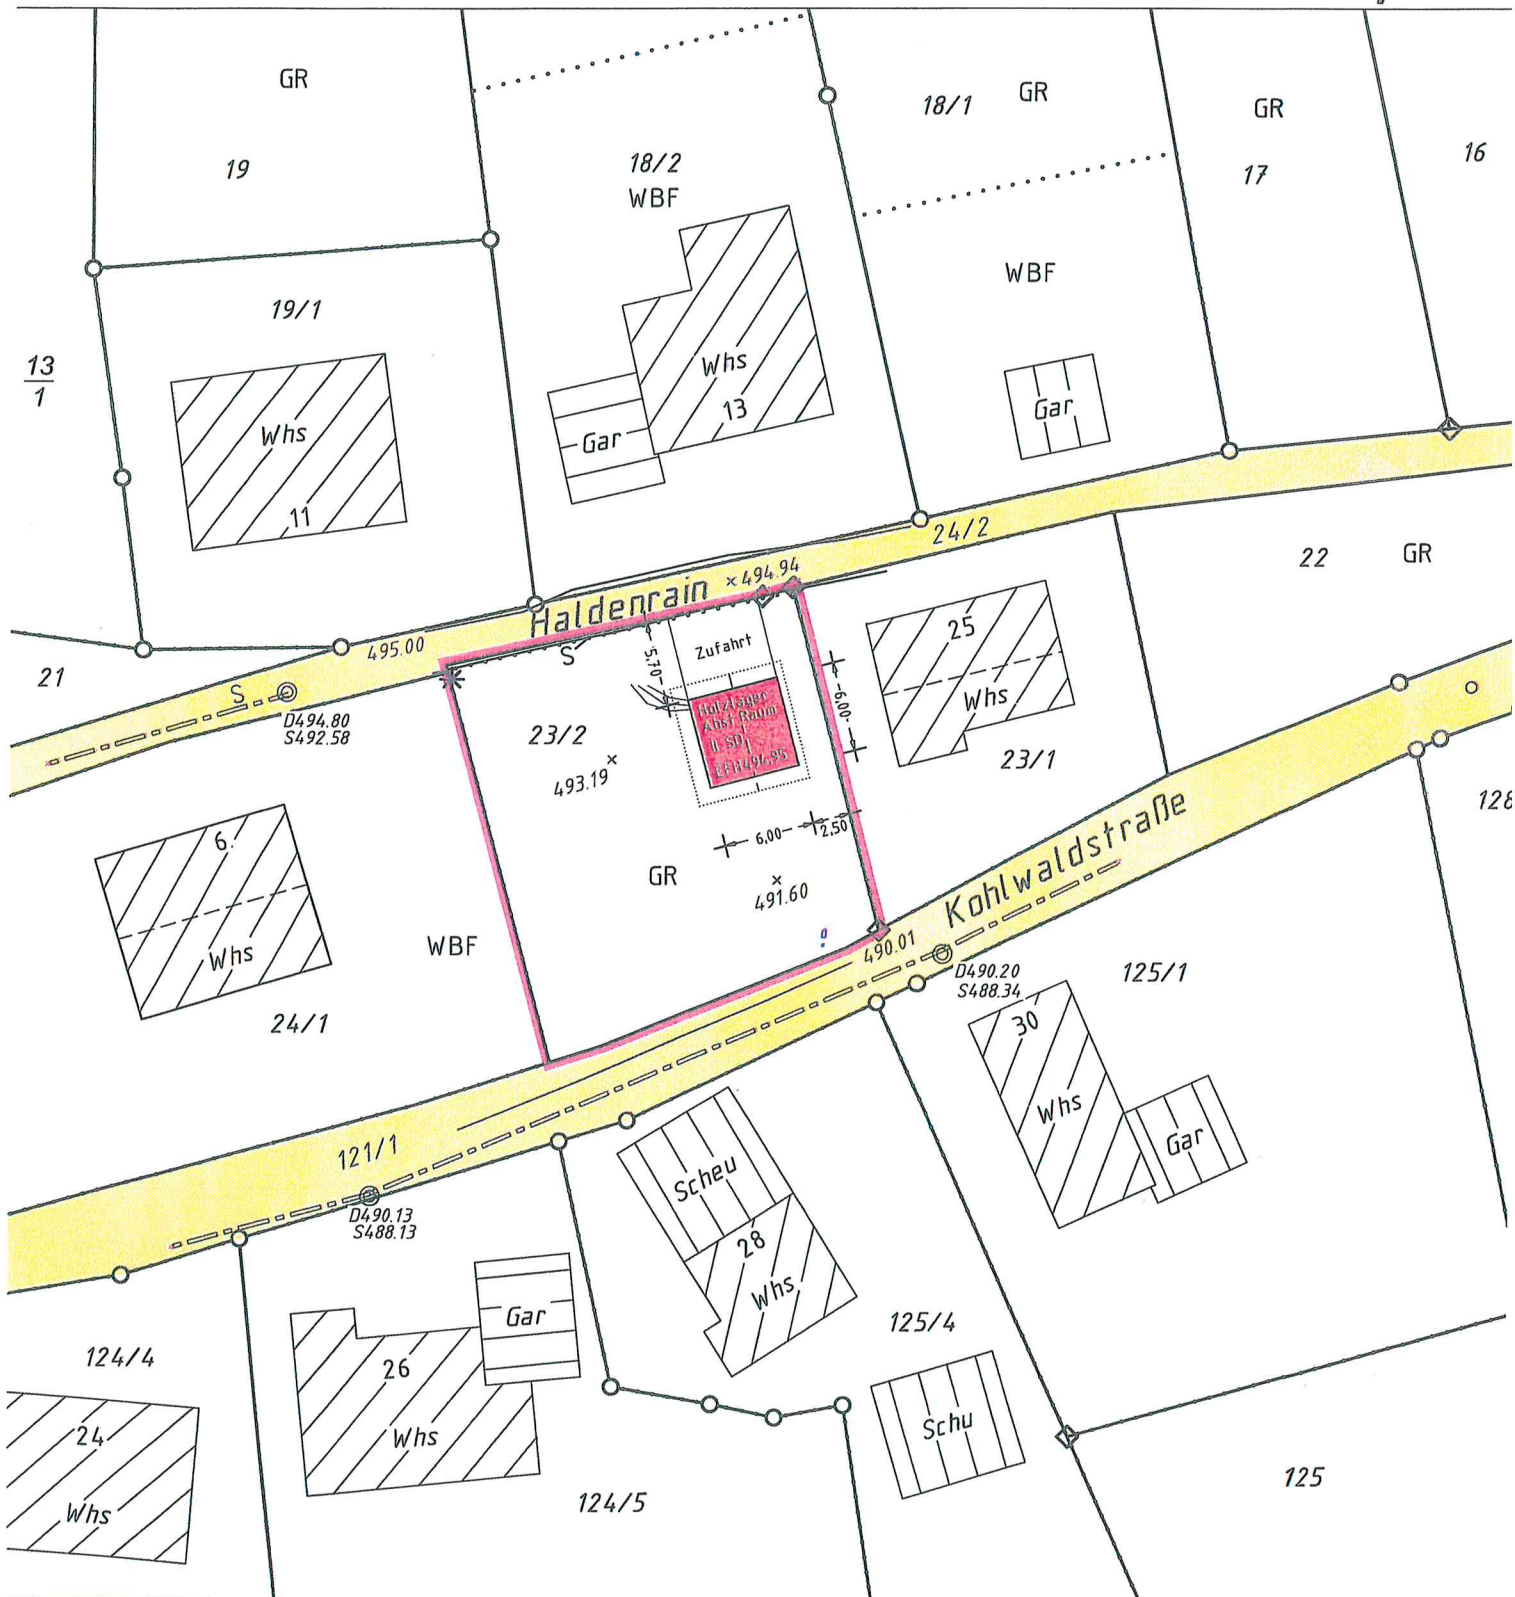


LAGEPLAN

Auszug aus dem Liegenschaftskataster
Zeichnerischer Teil zum Bauantrag (§ 4 LBOVVO)

Rems-Murr Kreis
Gemeinde Rudersberg
Gemarkung Rudersberg
Flur 3 (Mannenberg)

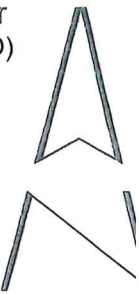


Höhenangaben im neuen System in m ü. NN
Einzeichnungen nach § 4 Abs. 3-5 LBOVVO

Eventuell vorhandene unterirdische Versorgungsleitungen im Baugrundstück sind nicht dargestellt.



Maßstab 1:500

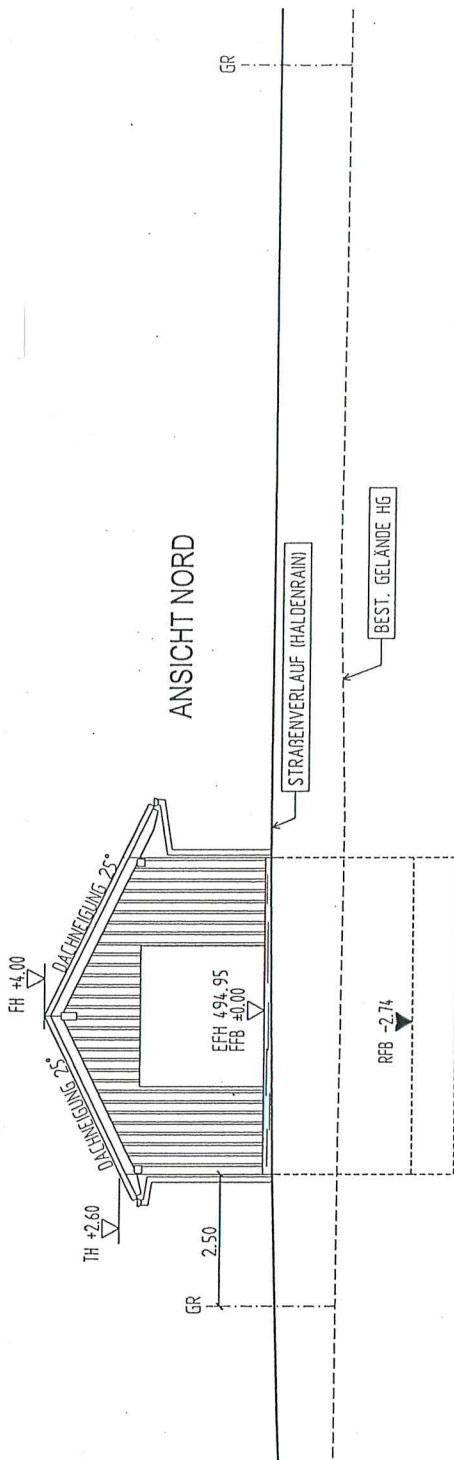

ANSICHT SÜD

STRASSENVERLAUF HALDENRAIN

NATURSTEINMAUER

GR

EFB 494, 95
FFB 40,00


GR

BEST. BELANDE HG

VERSICHERUNG

VERSICHERUNG

EFB - 2,7L

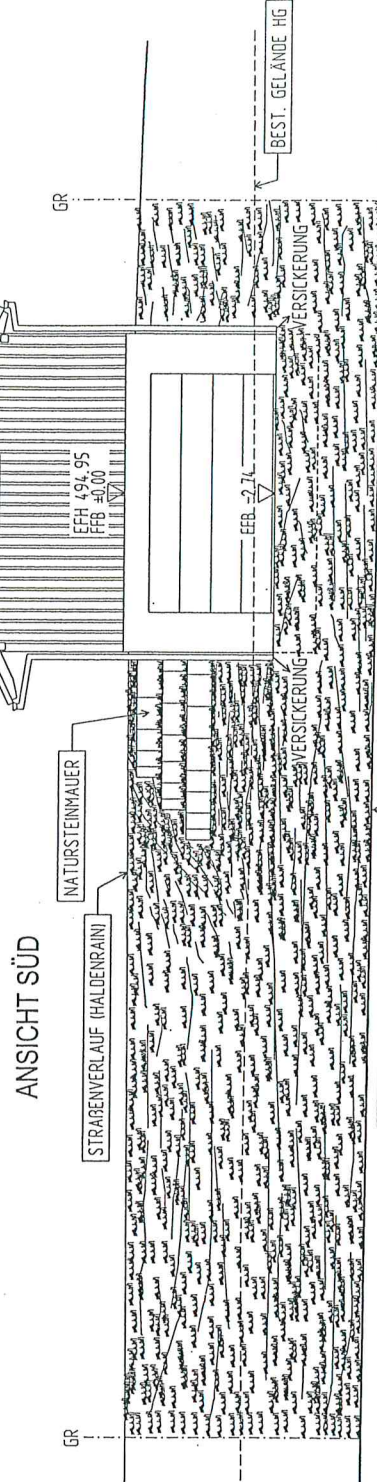

Technical drawing showing a cross-section (SCHNITT B-B) of a building and its surrounding terrain. The drawing includes dimensions and labels for various parts of the building and the terrain.

Labels and dimensions:

- SCHNITT B-B**: Title of the cross-section.
- HALDENRAIN**: Label for the slope on the left side.
- FFB +40,00**: Elevation of the building floor level.
- FFB -2,74**: Elevation of the ground level at the building's base.
- 2,52**: Horizontal distance from the left edge to the building's center.
- 2,74**: Horizontal distance from the building's center to the right edge.
- 12**: Vertical dimension of the building's height.
- GR**: Label for the ground level on the right side.
- BEST. GELÄNDE = GEPL. GELÄNDE**: Label indicating the existing and planned ground level.

