


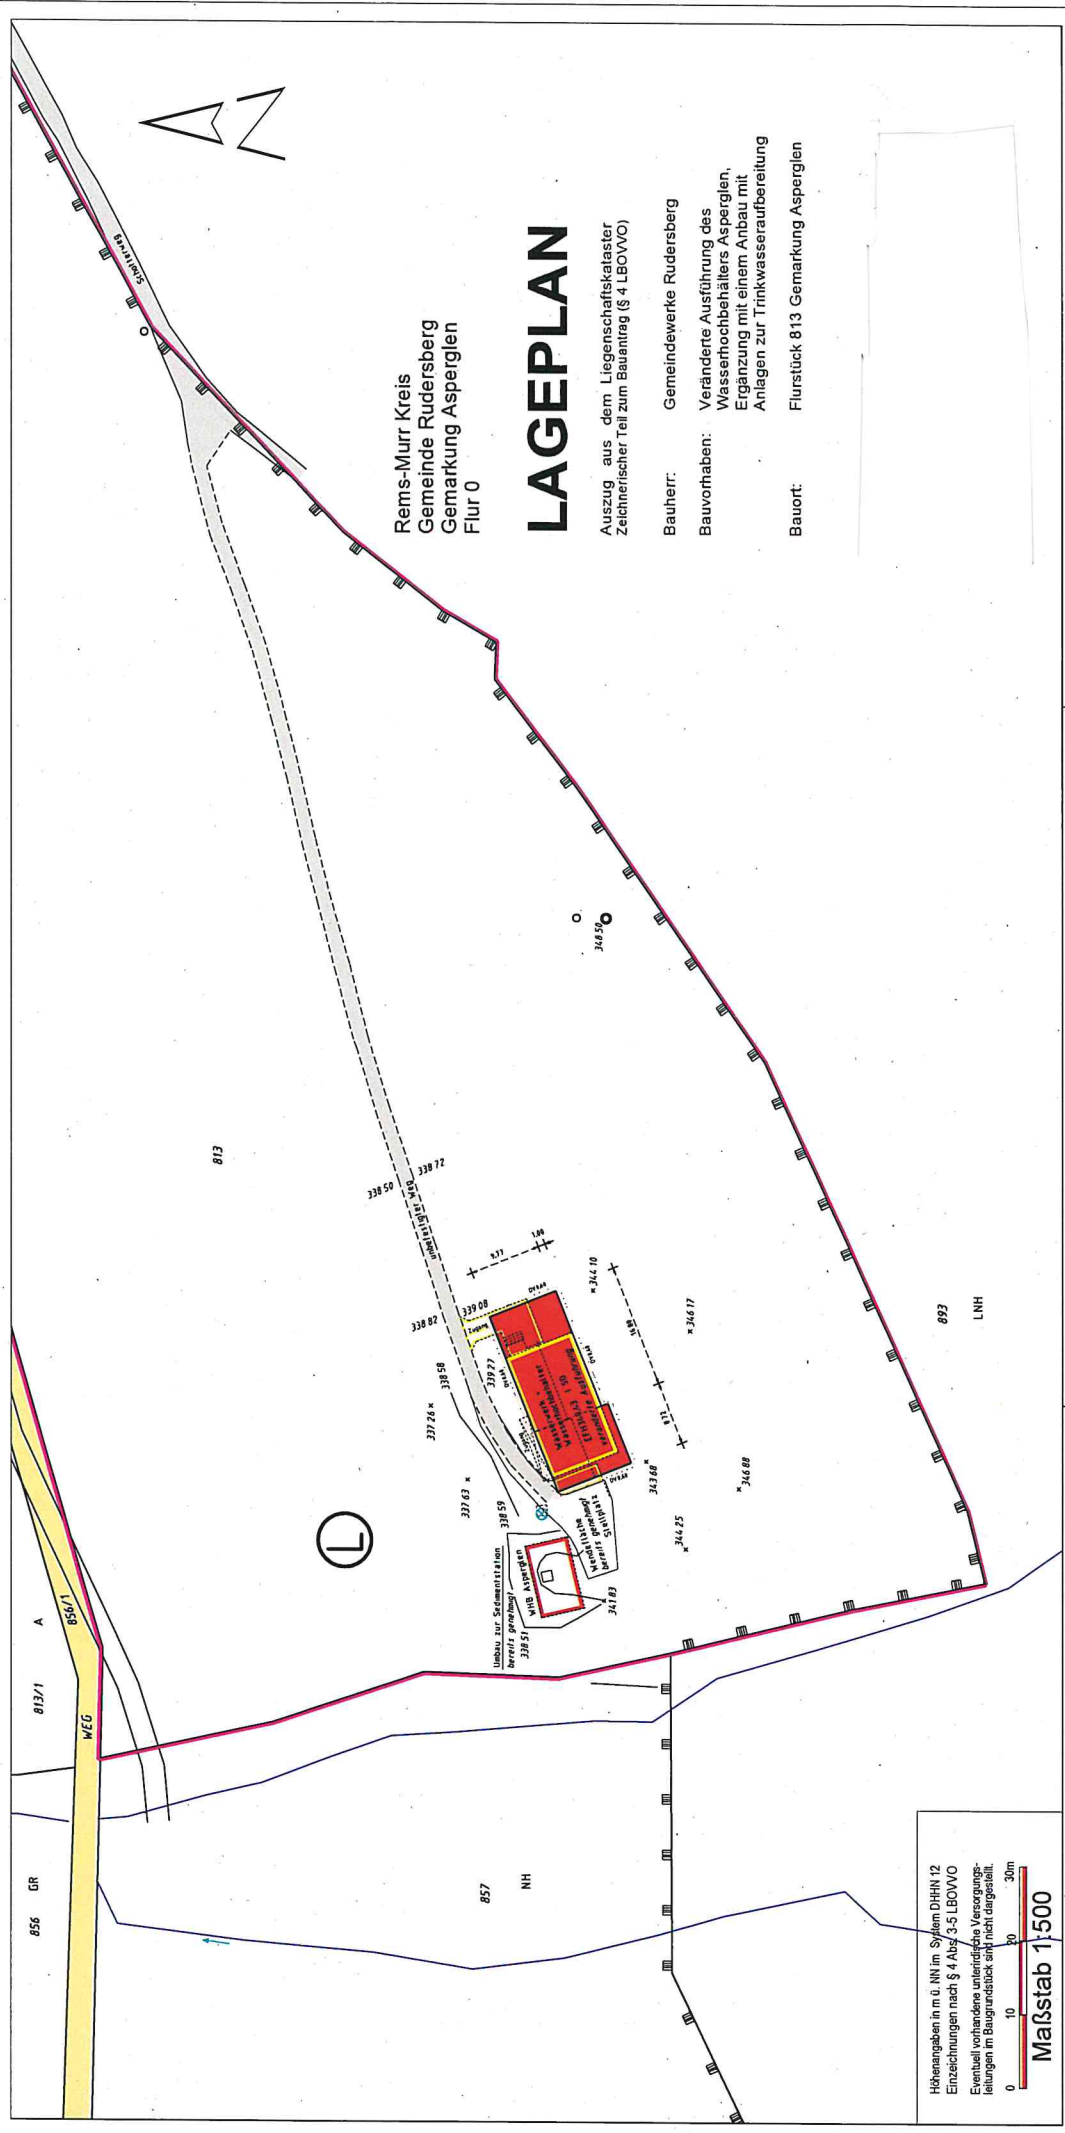

Rems-Murr Kreis
Gemeinde Rudersberg
Gemarkung Asperglen
Flur 0

LAGEPLAN

Auszug aus dem Liegenschaftskataster
Zeichnerischer Teil zum Bauantrag (§ 4 LBOVVO)

Bauherr: Gemeindefürsorge Rudersberg
Bauvorhaben: Veränderte Ausführung des
Wasserhochbehälters Asperglen,
Ergänzung mit einem Anbau mit
Anlagen zur Trinkwasseraufbereitung
Bauort: Flurstück 813 Gemarkung Asperglen


Höhenangaben in m ü. NN im System DHHN 12
Einzelzeichnungen nach § 4 Abs. 3-5 LBOVVO
Eventuell vorhandene unterirdische Versorgungs-
leitungen im Baugrundriss sind nicht dargestellt.

Maßstab 1:500

Übersichtslageplan

Rems-Murr Kreis
Gemeinde Rudersberg
Gemarkung Asperglen
Flur 0

Auszug aus dem Liegenschaftskataster
Zeichnerischer Teil zum Bauantrag (§ 4 LBOVVO)

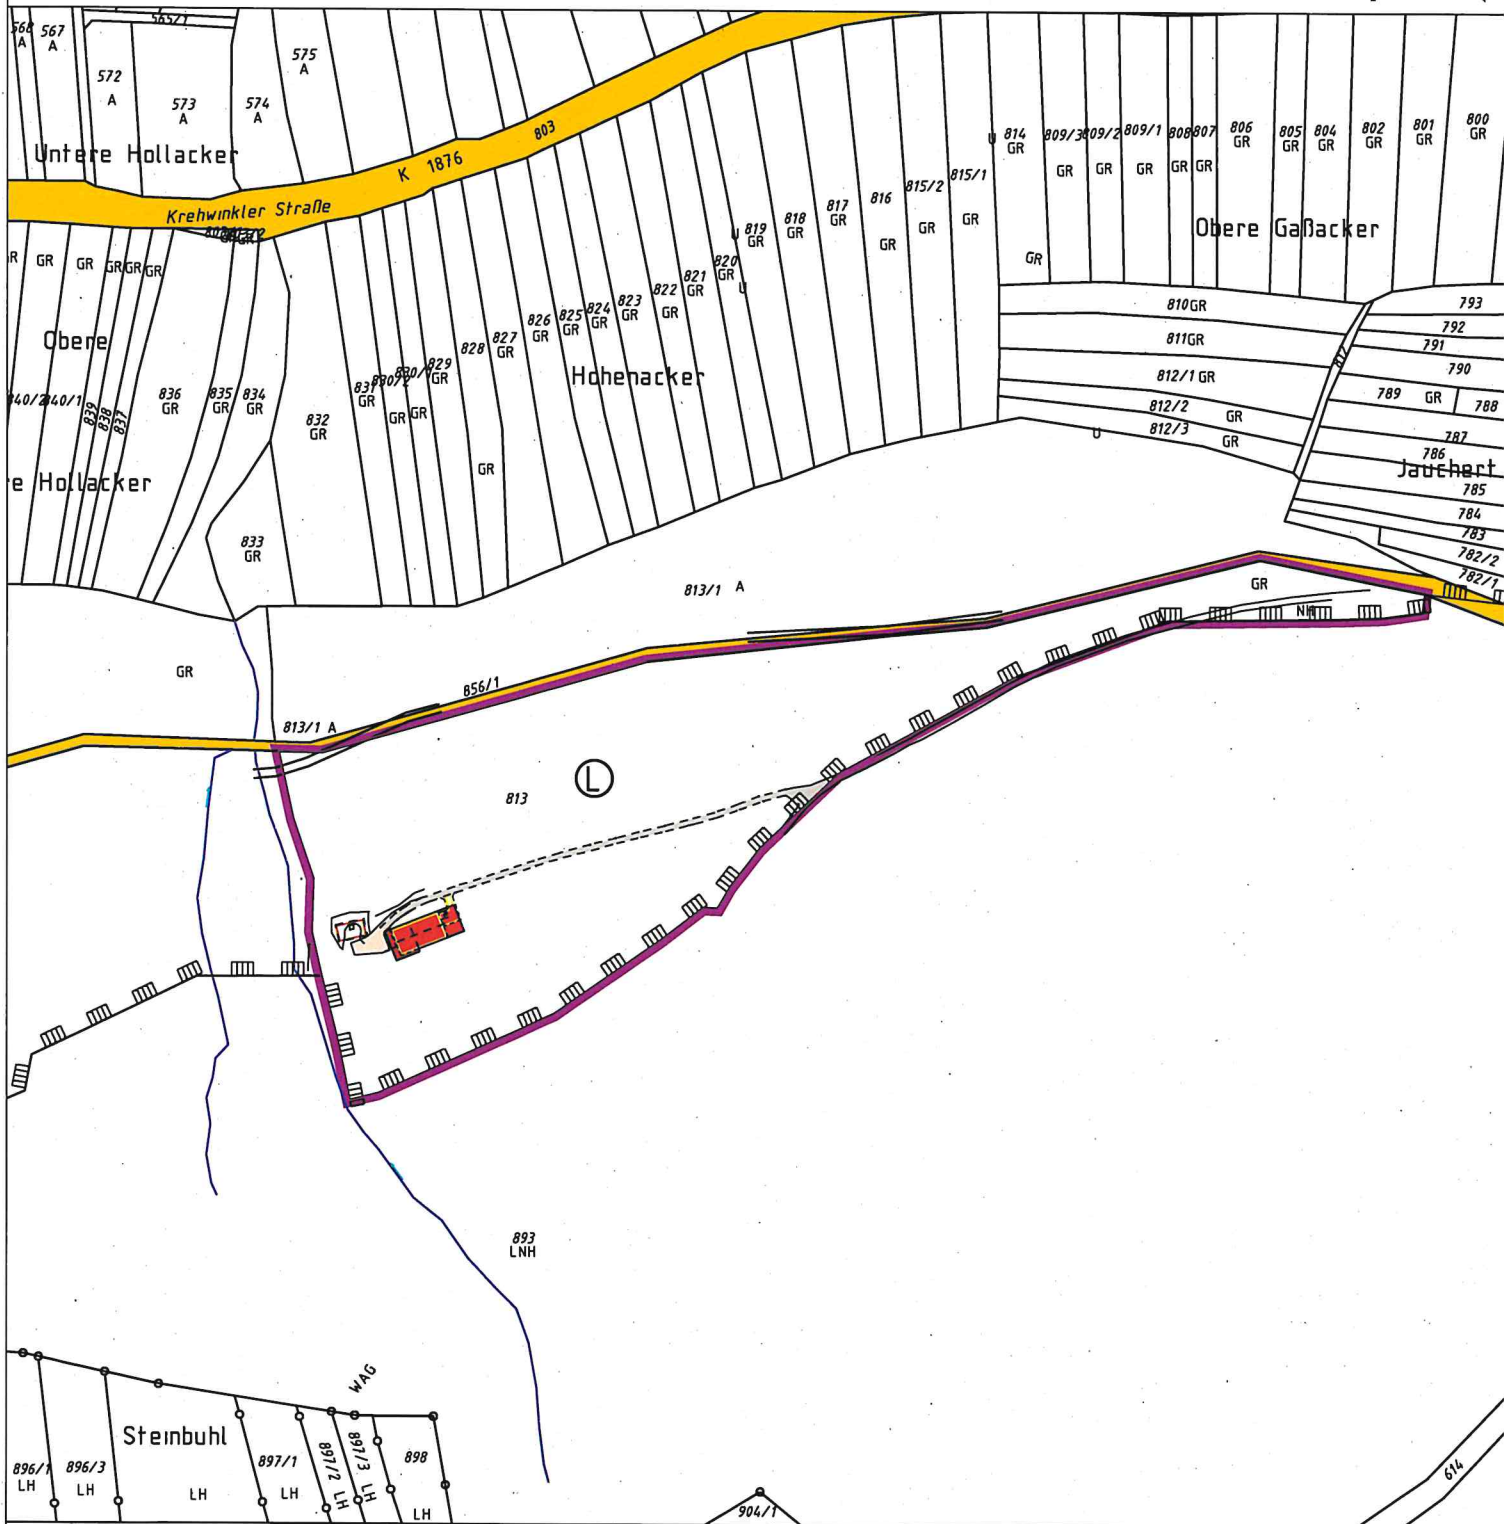

Maßstab 1:2500



This architectural section drawing illustrates a cross-section of a building. The main space is a large hall with a vaulted ceiling, supported by a central column. To the right, there is a smaller room with a flat ceiling and a window. The drawing includes various structural details, such as walls, floors, and roof elements. Dimensions are provided for various parts of the building, including the overall height and width. Labels in German identify specific components, such as 'Balken' (beam), 'Decke' (ceiling), 'Wand' (wall), and 'Fenster' (window). The drawing is oriented vertically, with the top of the building at the top of the page.


[illegible]

This architectural drawing shows a detailed elevation of a building facade. The central feature is a large, multi-paned window with a decorative mullion pattern. To the right of the window is a balcony with a glass railing. The facade is flanked by vertical elements, possibly columns or pilasters, and includes various horizontal bands and moldings. The drawing is a technical illustration, likely for construction purposes, showing the building's exterior design.


Architectural drawing of a house with a gabled roof, showing a plan view and a cross-section. The plan view includes a staircase and a chimney. The cross-section shows the roof structure and the chimney. Dimensions are provided for various parts of the building.

[illegible]


Ansicht von Osten

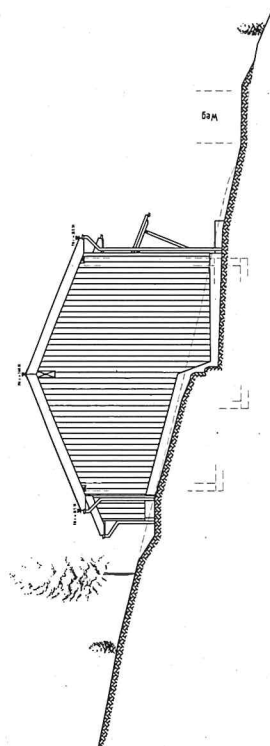


Ansicht von Süden

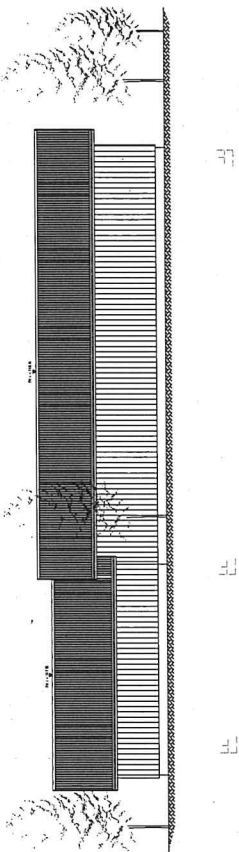

Ansicht von Westen

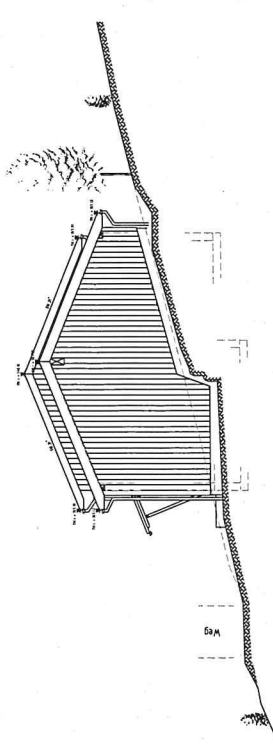

Ansicht von Norden

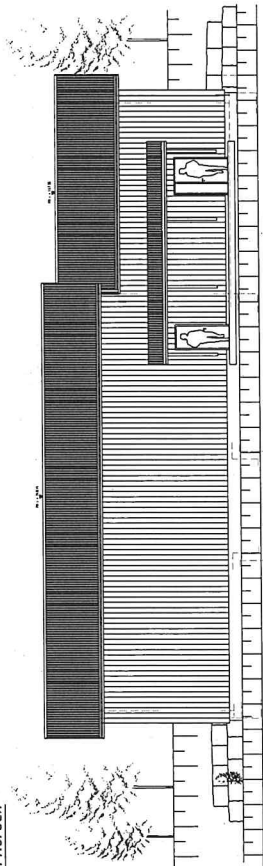

Höhen in

ERBAUUNGSZEIT	ZEITRAUM	IN

Gemeinde Rudersberg
Rudersberg-Str. 26
73635 Rudersberg



BAUTEN

ANFANG
DER BAUZEIT

PROJEKT
Neubau Wasserwerk Asperglen

PLANUNGSSTADT
GENEHMIGUNG

PLANZEICHNUNG
Bauwerk
Ansichten