


LAGEPLAN

Auszug aus dem Liegenschaftskataster
Zeichnerischer Teil zum Bauantrag (§ 4 LBOVVO)

Rems-Murr Kreis
Gemeinde Rudersberg
Gemarkung Rudersberg
Flur 0

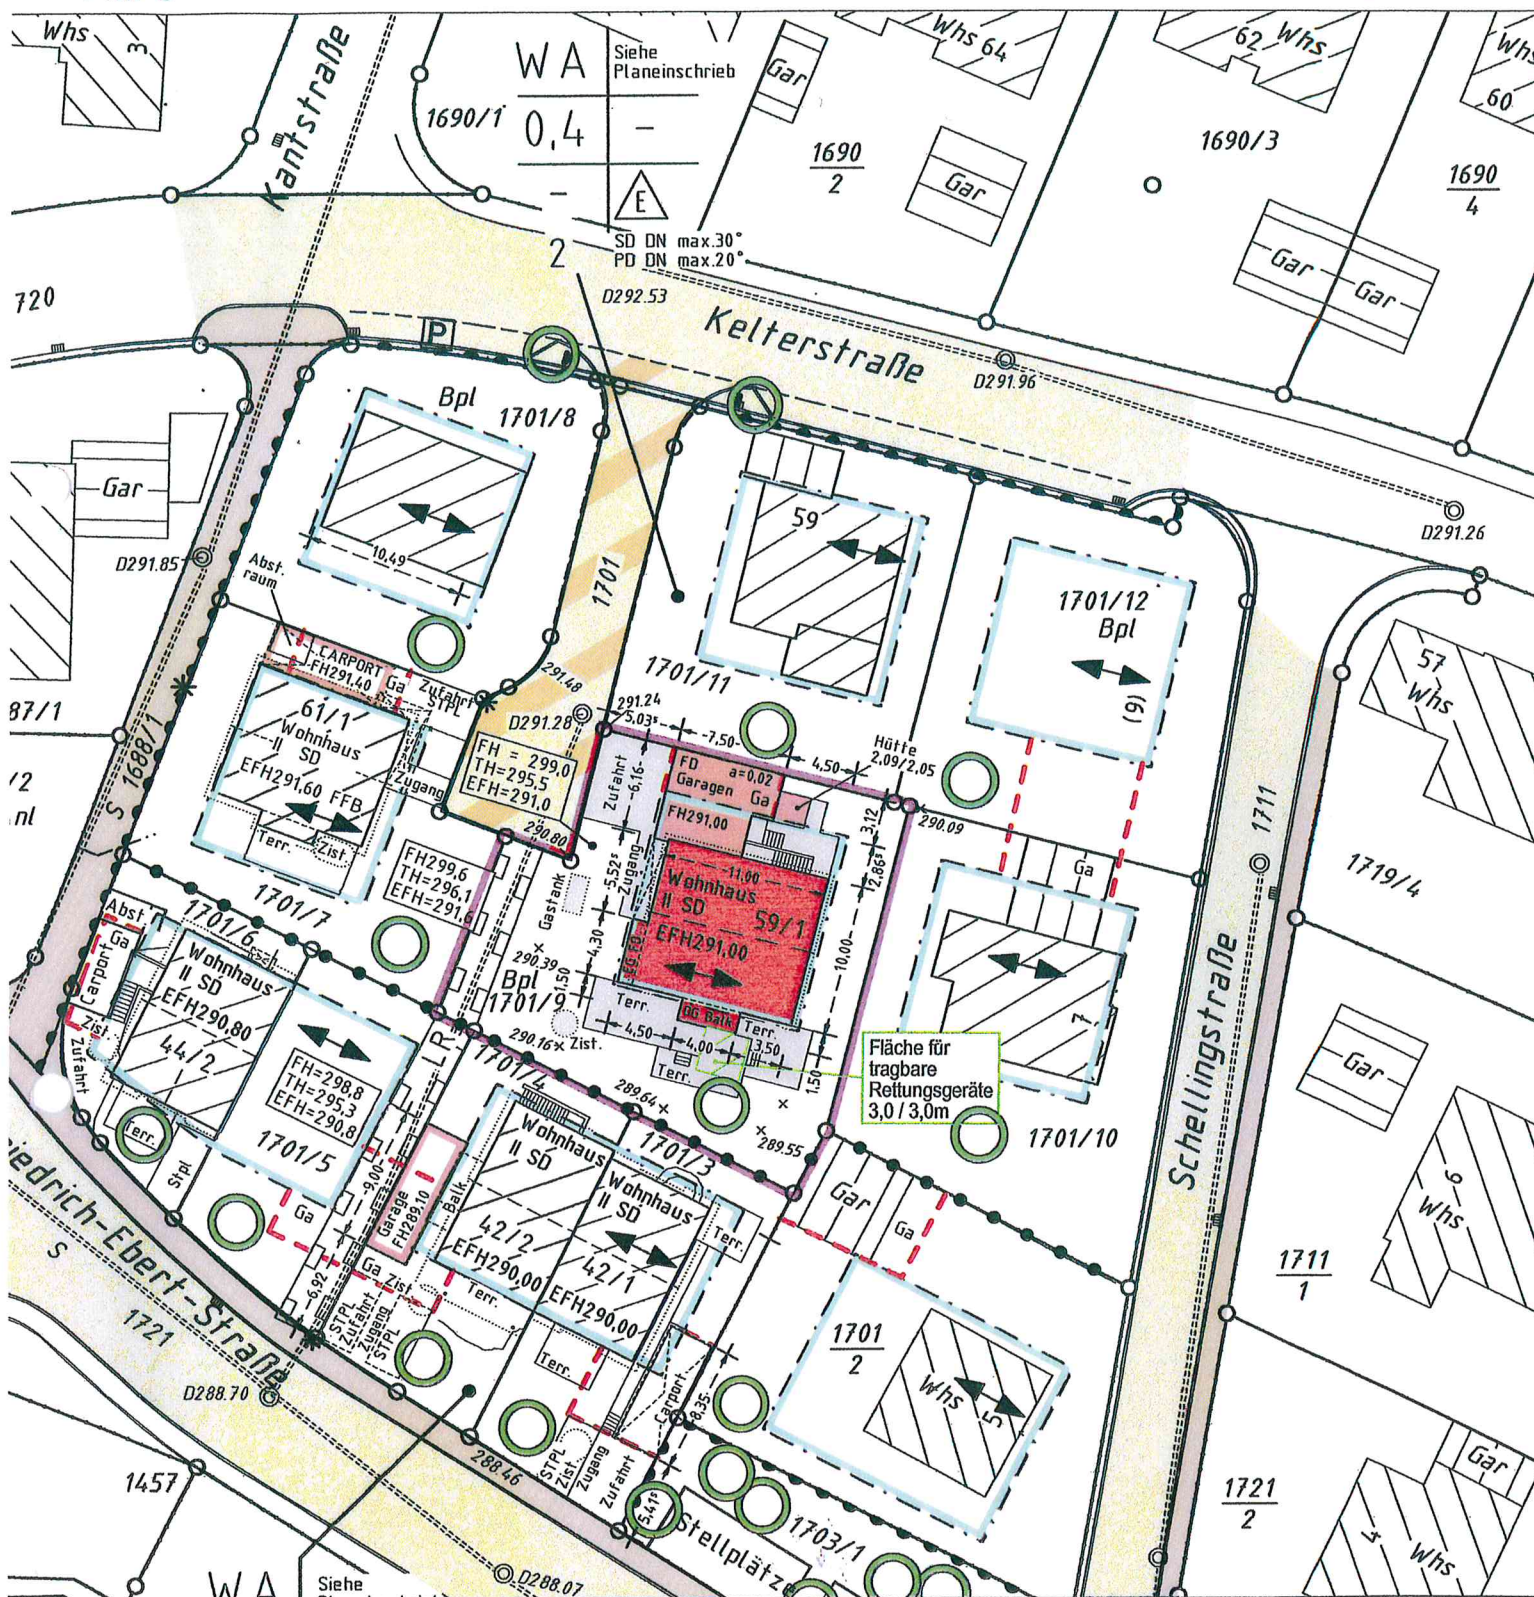

Höhenangaben im neuen System in m ü. NN
Einzeichnungen nach § 4 Abs. 3-5 LBOVVO

Eventuell vorhandene unterirdische Versorgungsleitungen im Baugrundstück sind nicht dargestellt.

0 10 20 30m

Maßstab 1:500

Architectural floor plan of a building with a gabled roof and a central staircase. The plan shows various rooms, including a large hall on the right, a kitchen area on the left, and a central staircase. Dimensions are provided for room widths and overall building dimensions. Elevation markers (FFB, RFB, EFH, TH) are used to indicate floor levels and heights. A north arrow is located in the upper right corner.

Dimensions (widths from left to right): 2.48, 2.20, 2.48.


Dimensions (heights from bottom to top): 2.50, 2.39, 2.52, 2.63, 2.56, 2.43, 1.99, 1.99, 2.39.

Room widths (from left to right): 2.00 ab FFB, 2.00 ab FFB.


Elevation markers and levels:

- TH +4.50
- FFB +2.98
- RFB +2.85
- EFH = 2.91.00
- RFB +0.00
- FFB +0.15
- RFB -2.74
- FFB -2.61
- TH +4.50
- FFB +8.00
- TH +4.50


ANSICHT NORD

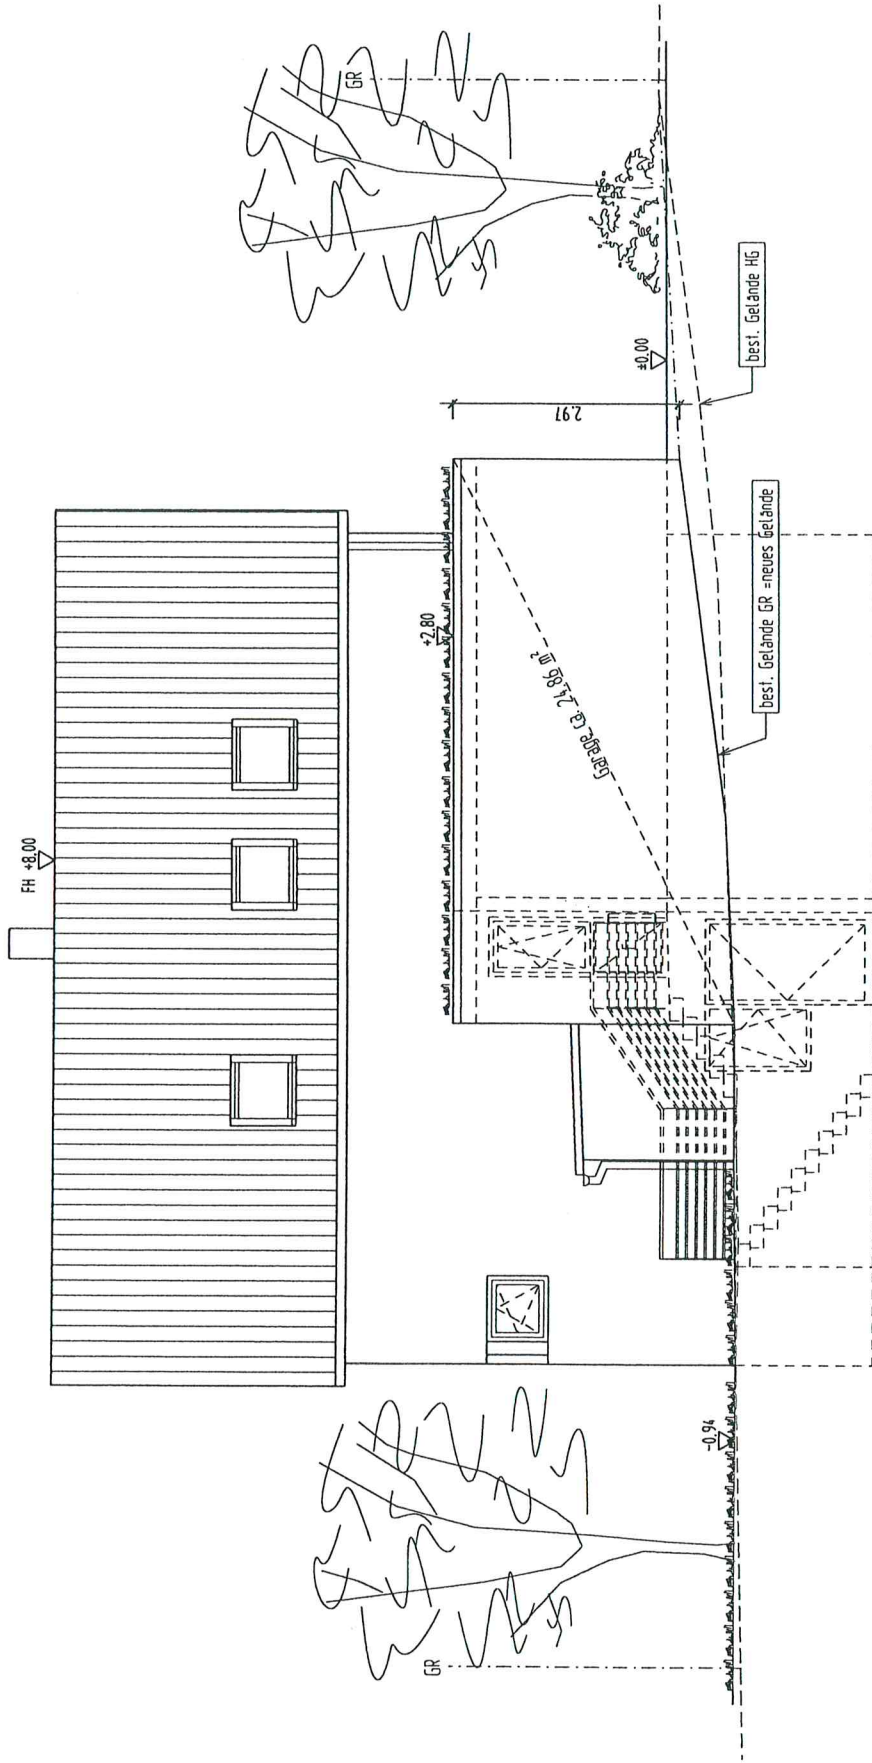

ANSICHT OST

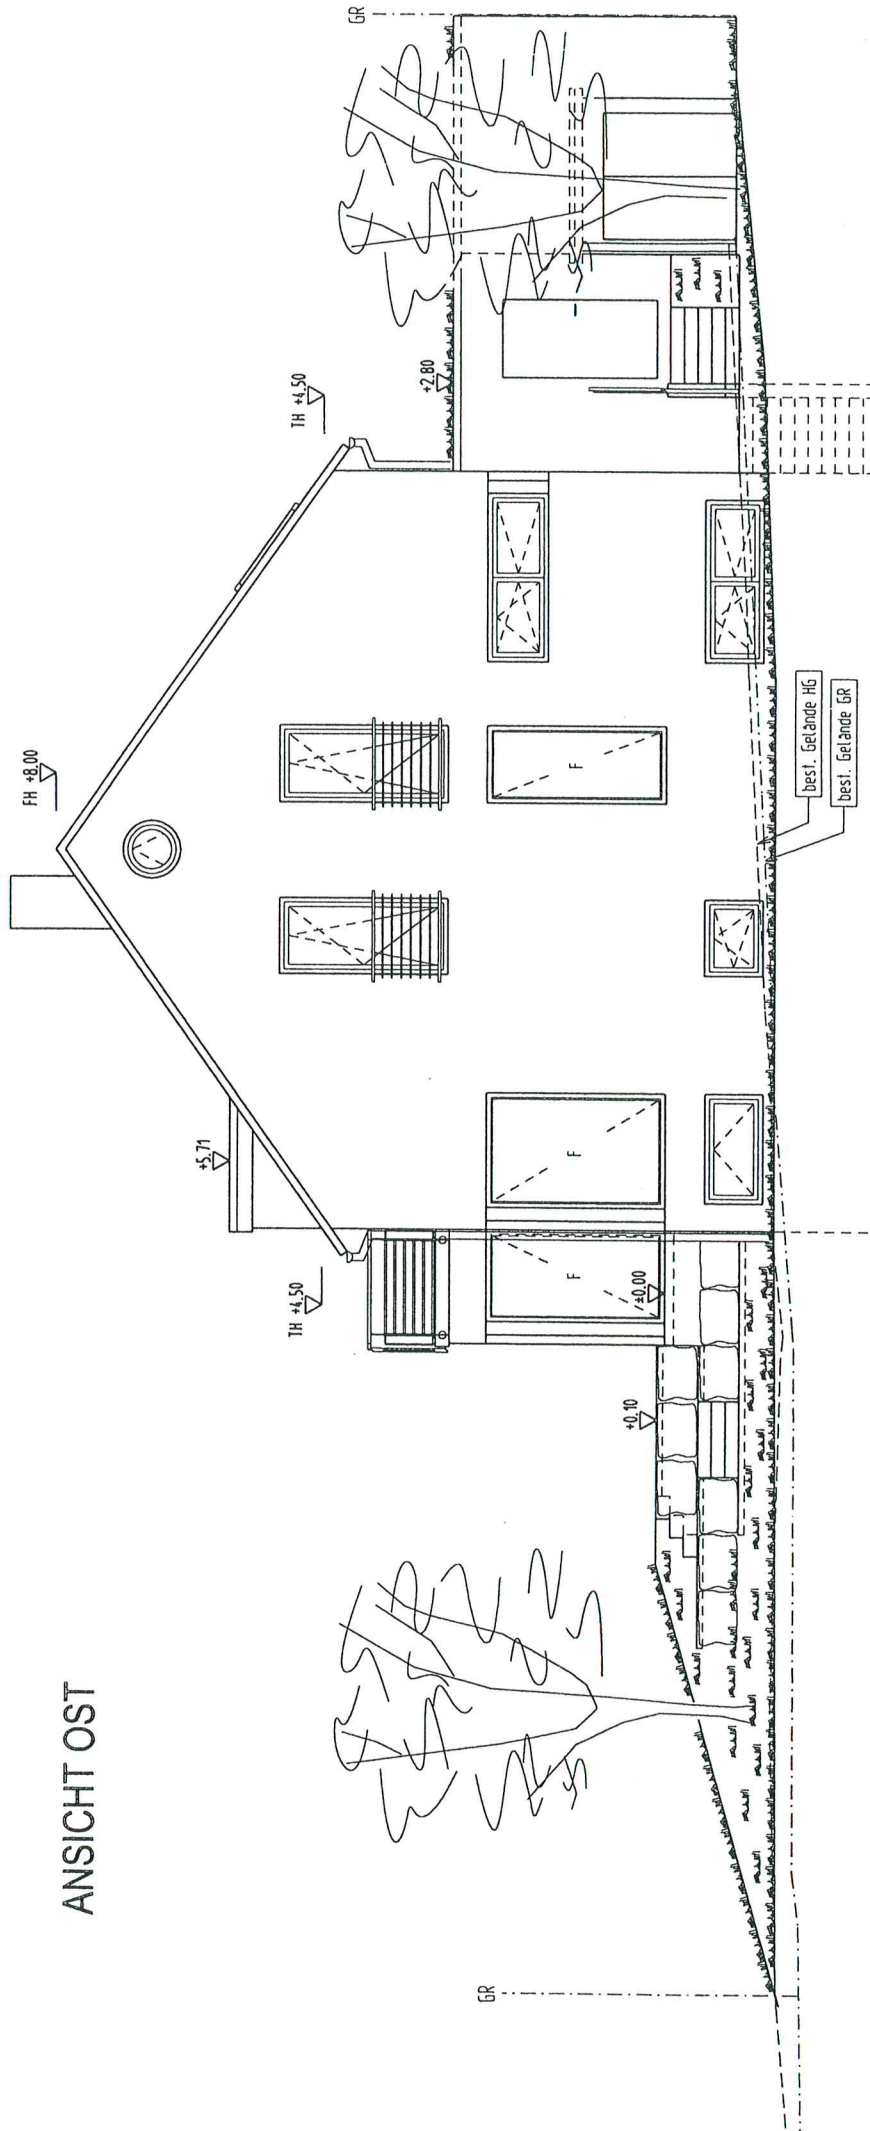

ANSICHT SÜD

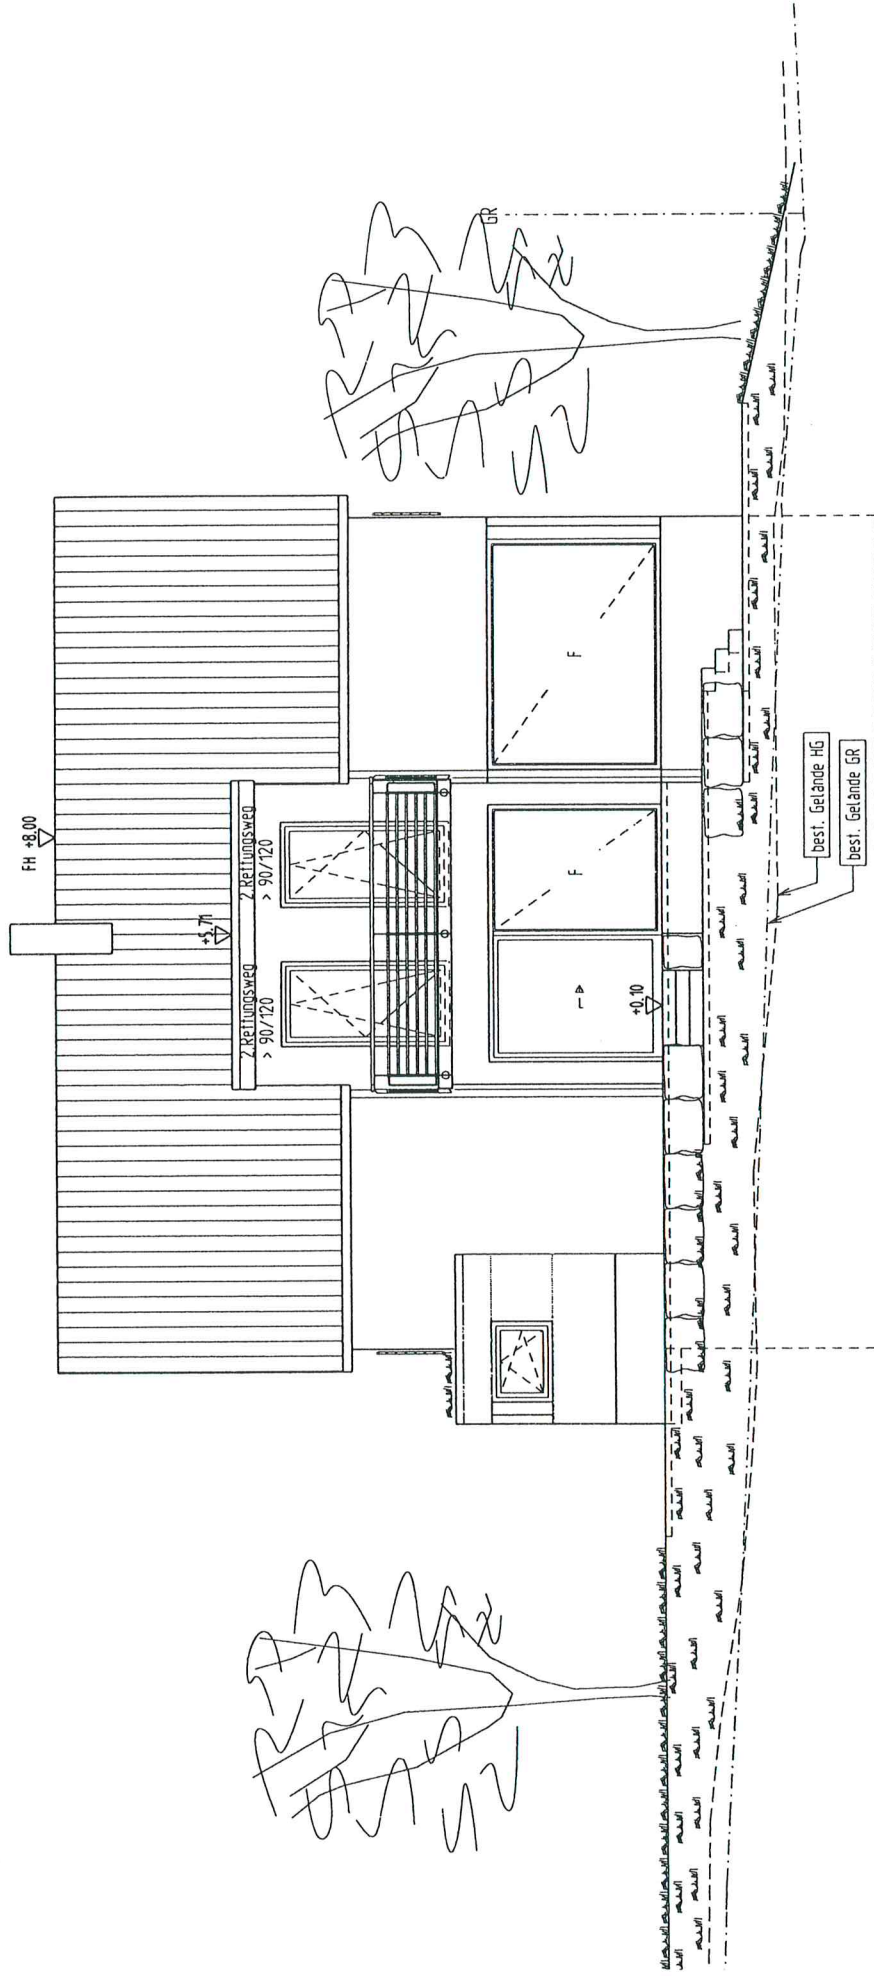

ANSICHT WEST

