


Landkreis : Rems-Murr-Kreis
 Gemeinde : Rudersberg
 Gemarkung : Rudersberg


Lageplan - zeichnerischer Teil

zum Bauantrag - (§ 4 LBOVVO)


Maßstab 1:500



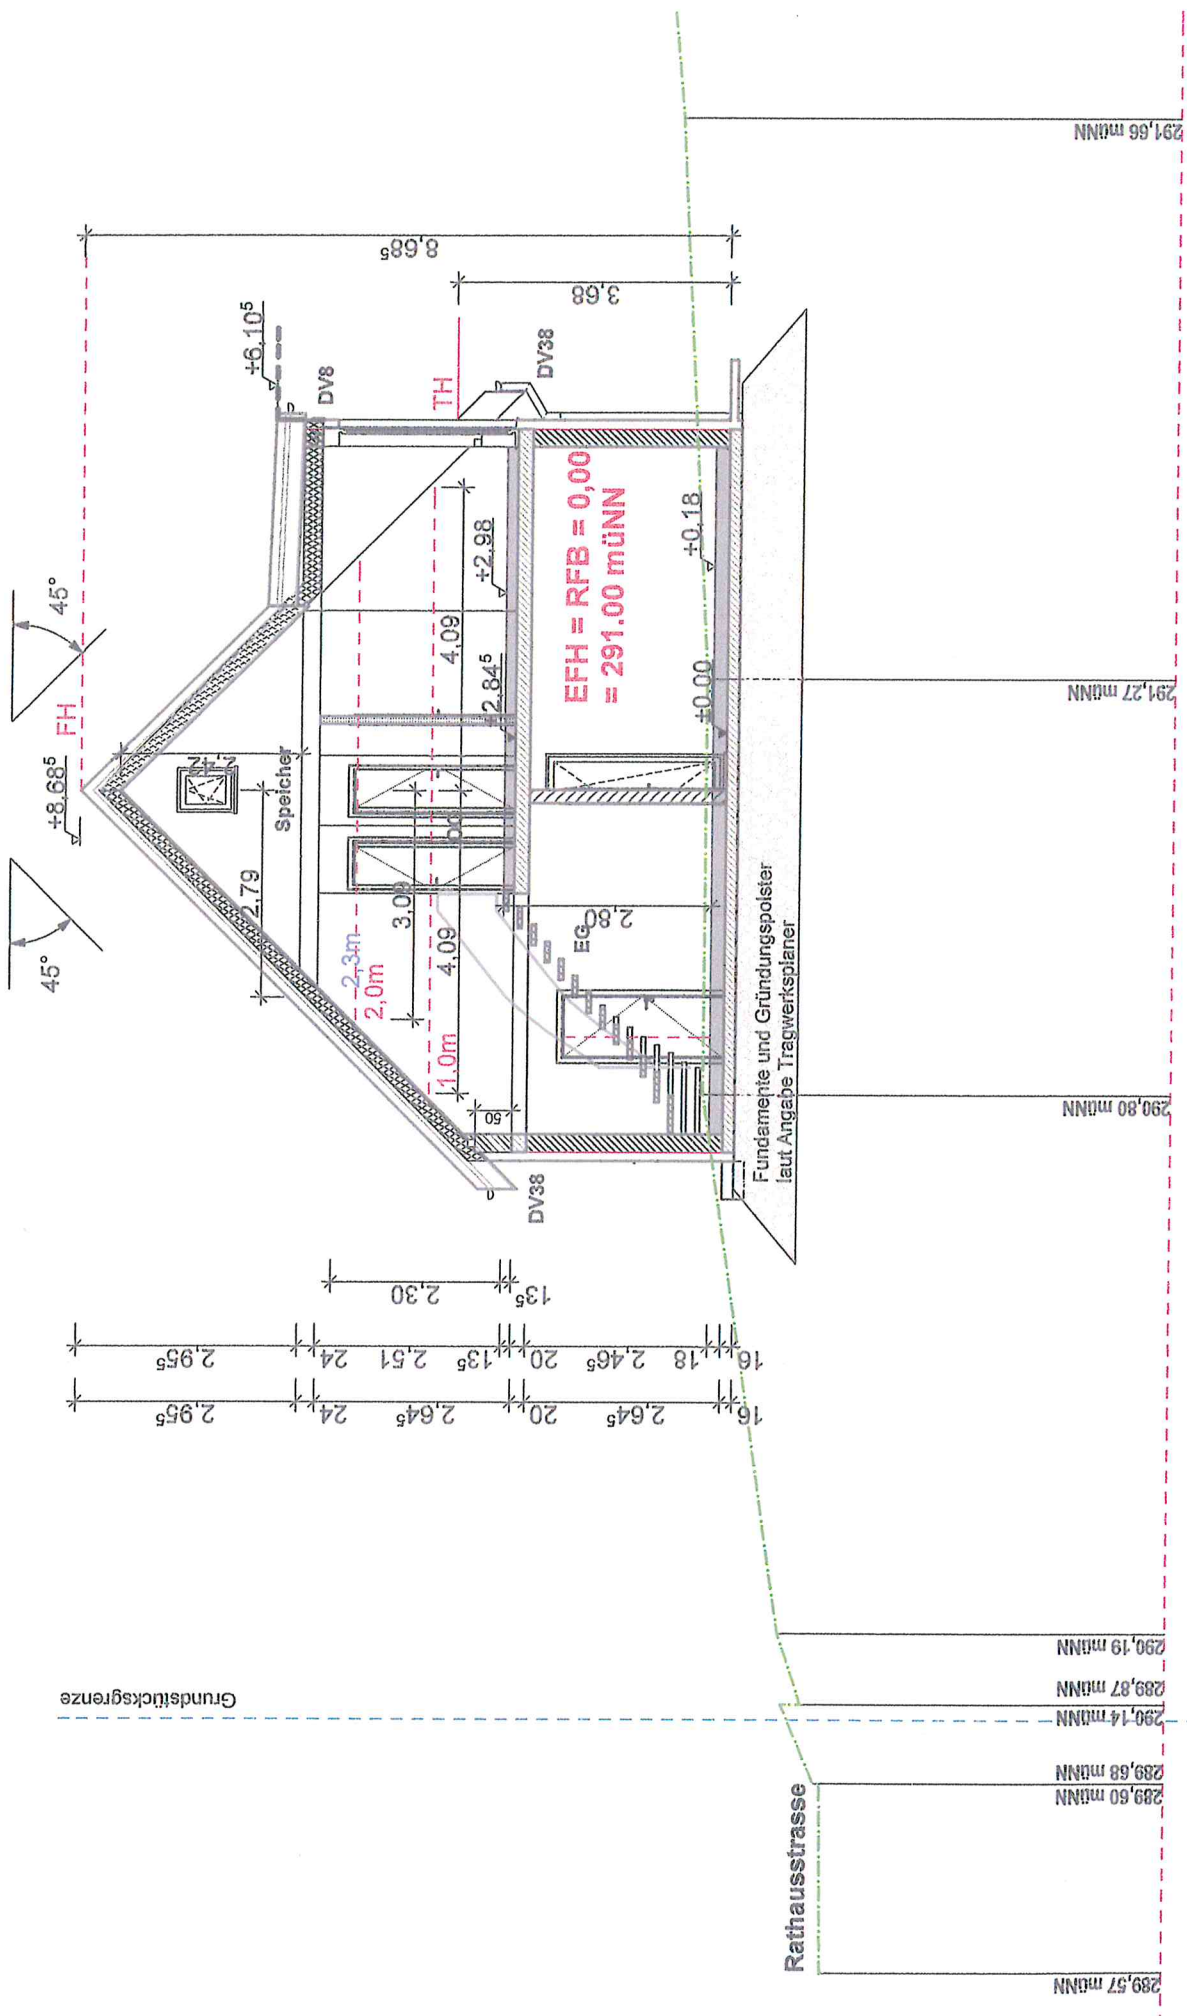

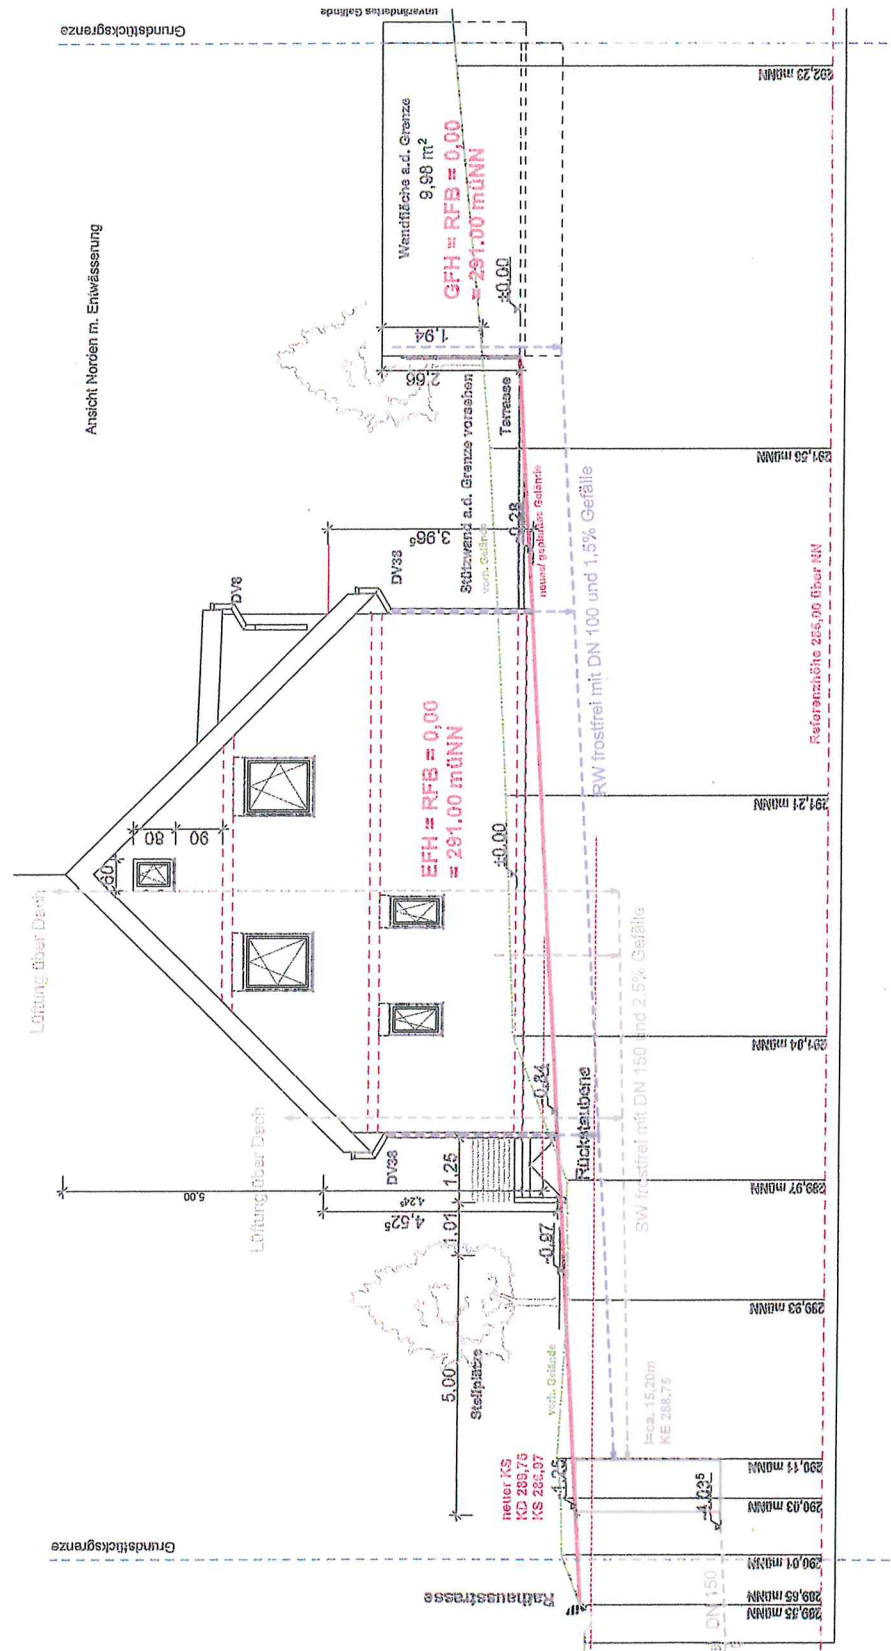

Architectural site plan showing building layout, terrain, and elevation data. The plan includes a building footprint with a hatched roof area, a parking area with three car symbols, and a garden area with a tree symbol. The building is labeled 'Flachdach begrünt' (flat roof greened). The parking area is labeled 'DV8'. The garden area is labeled 'DV8'. The terrain is labeled 'vorh. Gelände' (existing terrain). The building is labeled 'Stützwall' (retaining wall). The parking area is labeled 'Stützwall'. The garden area is labeled 'Stützwall'. The plan includes elevation data: 290.22, 290.75 mNN, 290.14, 290.77 mNN, 290.01, 290.97 mNN, 290.00 mNN, 290.95. The plan also includes a reference elevation: Referenzhöhe 285.00 über NN. The plan includes a scale bar: 2.50m. The plan includes a north arrow: Ansicht Ost (East View). The plan includes a title: GFH = RFB = 0,00 = 291.00 mNN. The plan includes a subtitle: EFH = RFB = 0,00 = 291.00 mNN. The plan includes a note: neues/ geplantes Gelände am Haus (new/ planned terrain at the house). The plan includes a note: STP 1, STP 2, STP 3. The plan includes a note: Gelände a.d. Strasse (terrain at the street). The plan includes a note: Grundstücksgrenze (property boundary). The plan includes a note: Grundstücksgrenze (property boundary).

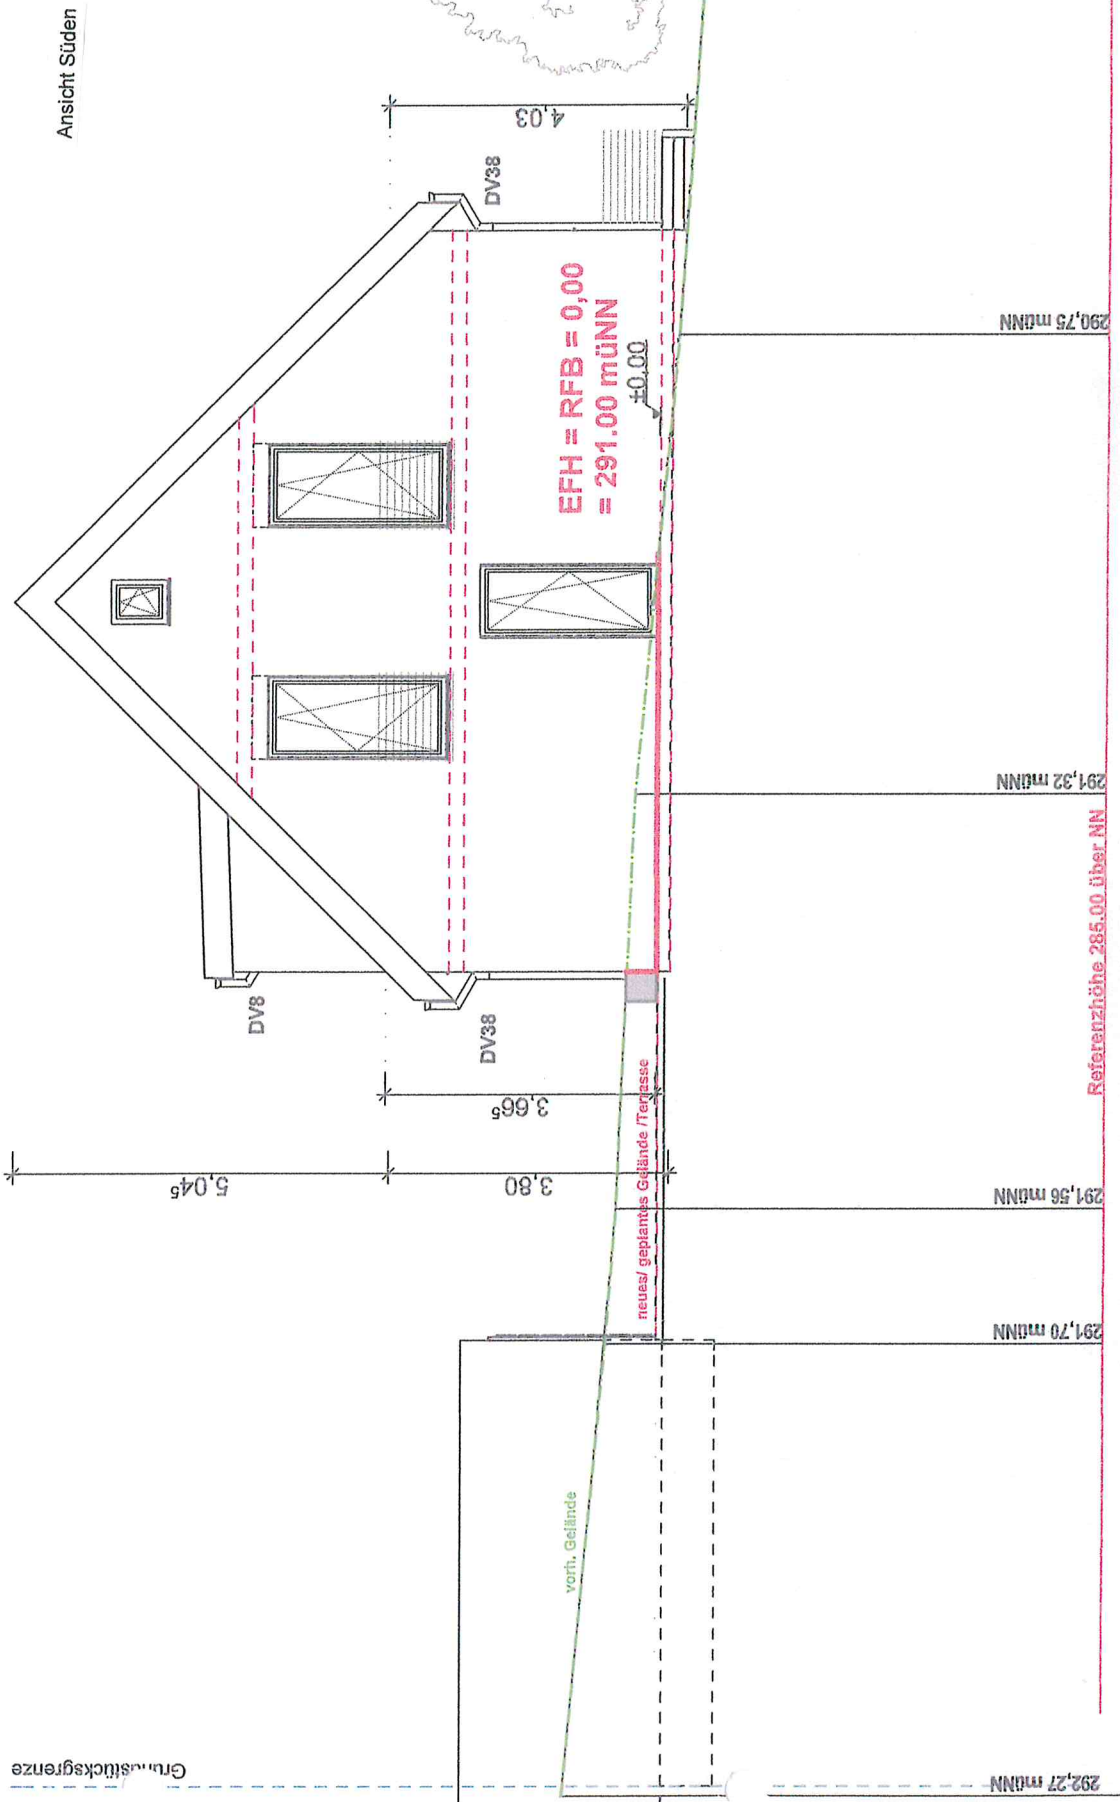

Grundstücksgrenze

Grundstücksgrenze

