
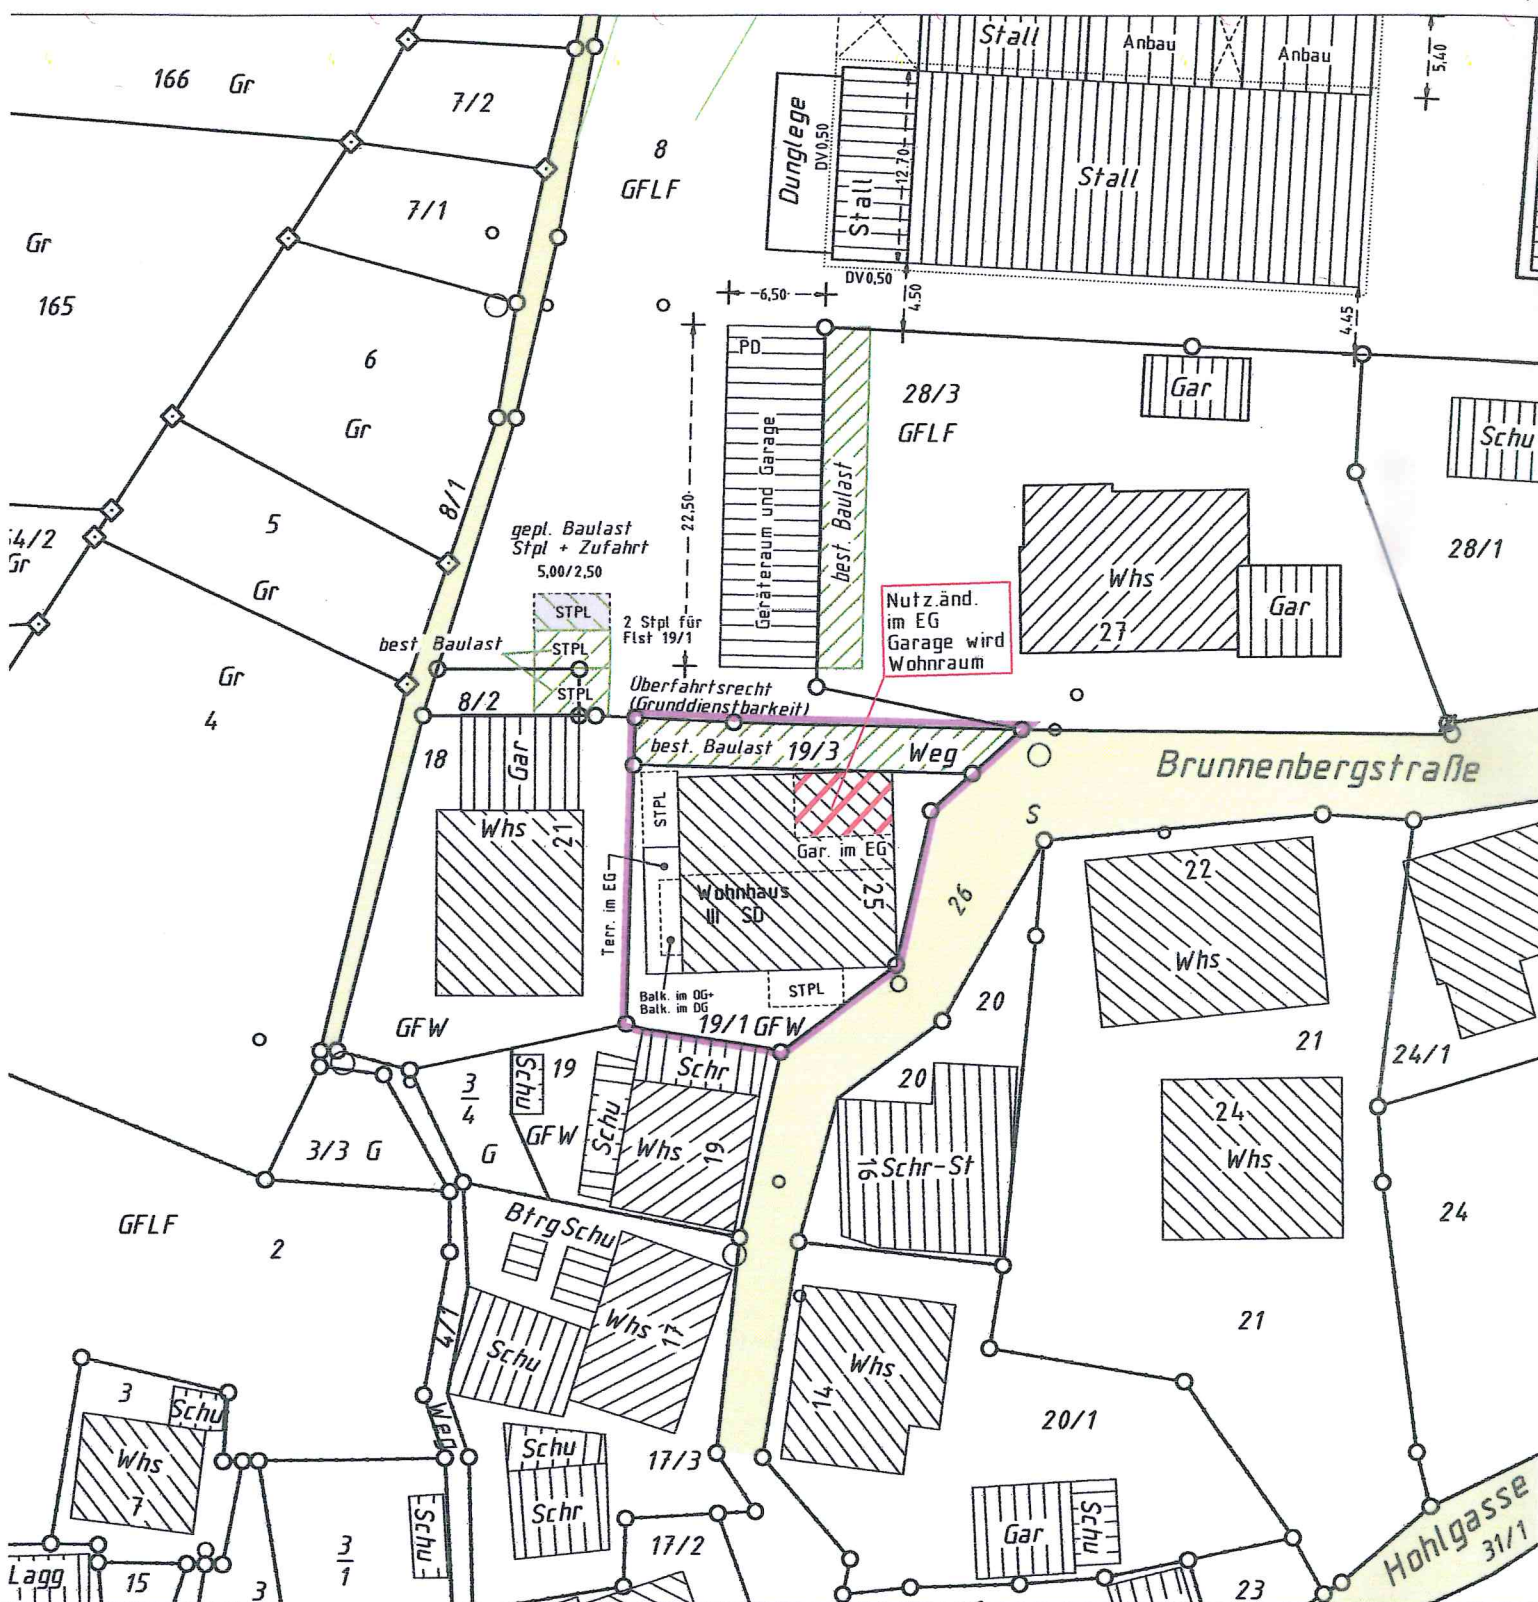


Auszug aus dem Liegenschaftskataster
Zeichnerischer Teil zum Bauantrag (§ 4 LBOVVO)

**Rems-Murr Kreis
Gemeinde Rudersberg
Gemarkung Schlechtbach
Flur 4 (Oberschlechtbach)**

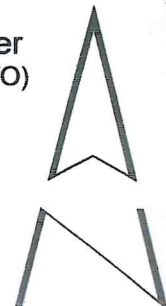

Bauort: Schlechtbach
Brunnenbergstraße 25


Architectural cross-section drawing of a three-story building with a gabled roof. The drawing shows the internal structure, including walls, floors, stairs, and roof trusses. Dimensions are provided for various parts of the building. Labels include 'DB', 'DG', 'EG', 'EFH', 'N28345', '16 STG', '178/26', 'AUSSEH - TÜR', 'DV', 'BESTAND. GEW. KELLER', and 'FUNDAMENTE NAC STAT. ANGABE'. The drawing is a technical drawing with a focus on structural details and dimensions.

Anerkannt: 04.03.2019
Die Bauherrschaft :

Bauvorhaben: Nutzungsänderung
Garage in Wohnraum
Neuer Stellplatz


Bauort: Schlechtbach
Brunnenbergstraße 25

Ansichten
Maßstab 1:100

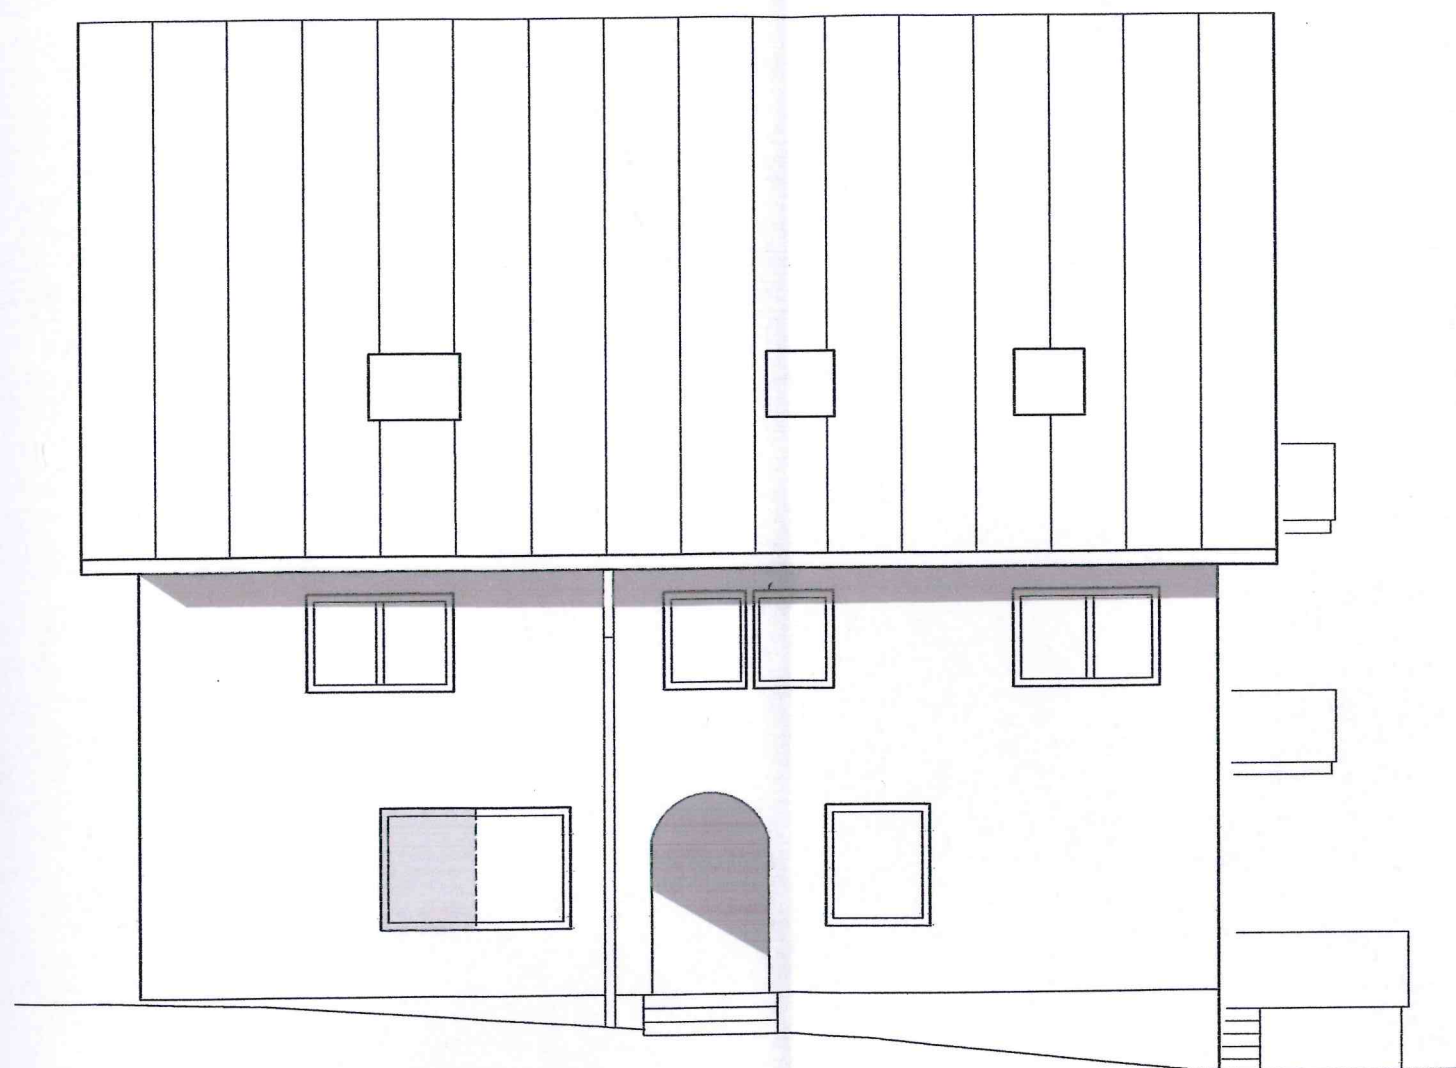

Ansicht von Norden

Anerkannt: 04.03.2019
Die Bauherrschaft

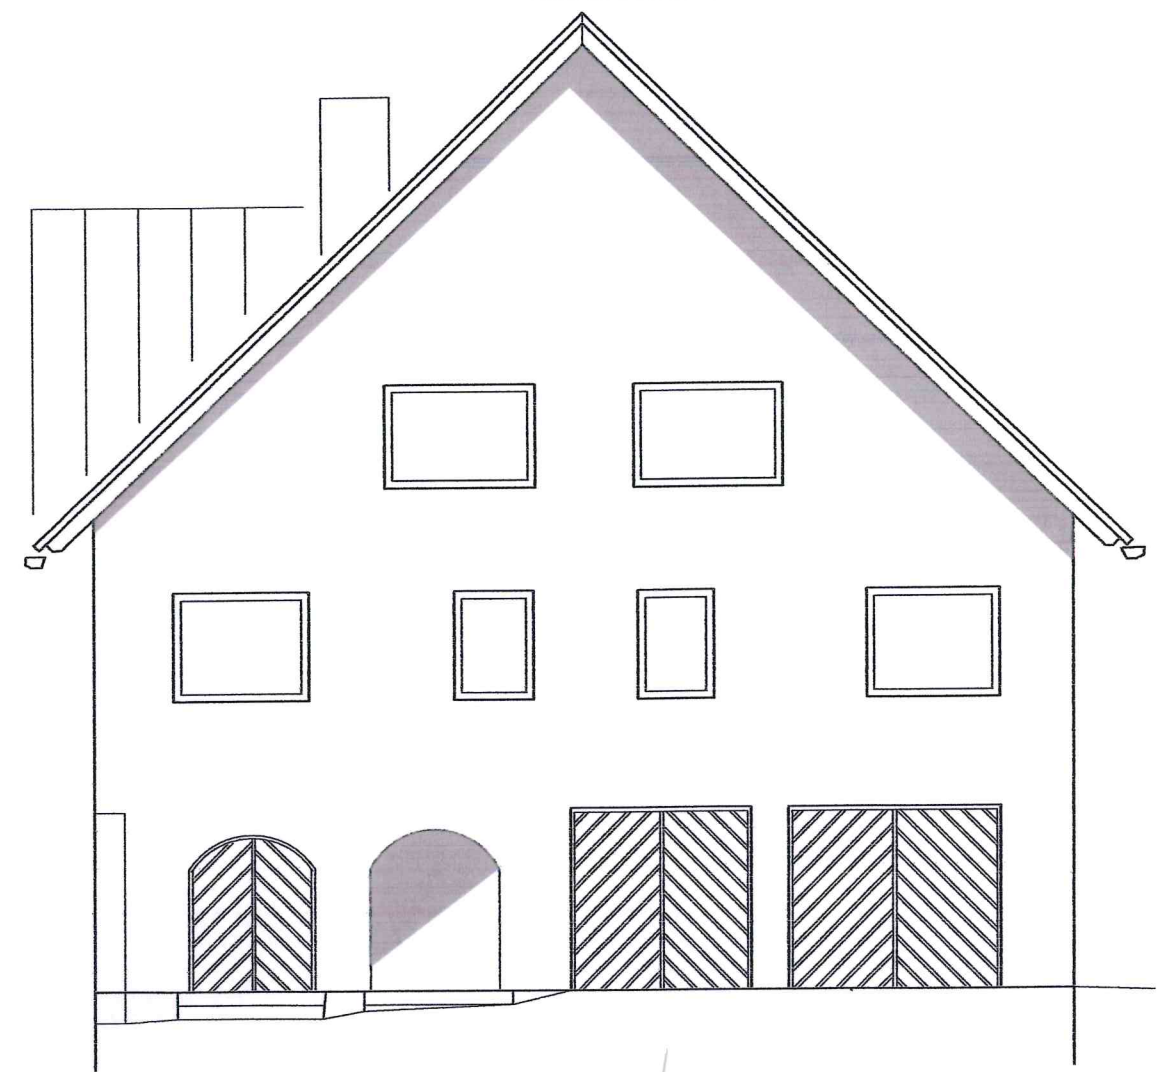

Ansicht von Osten