


BAUGESUCH

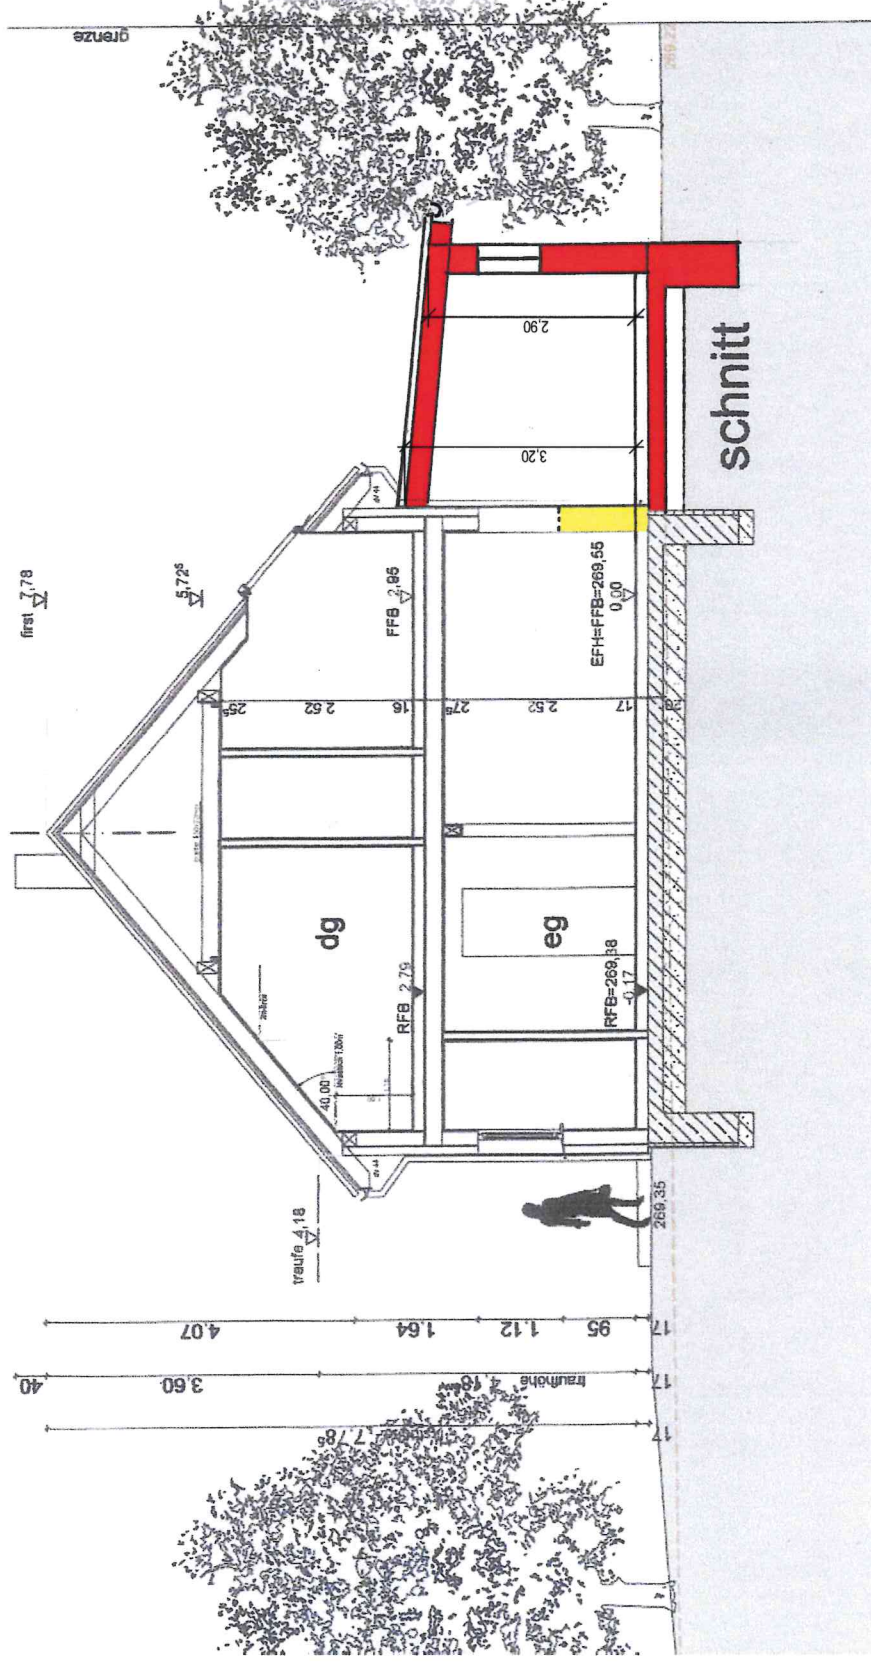

SCHNITT

M1:100

02.07.2021