


Gemeinde: Rudersberg


Gemarkung: Rudersberg Flur 3 Mannenberg

Landkreis: Rems-Murr-Kreis

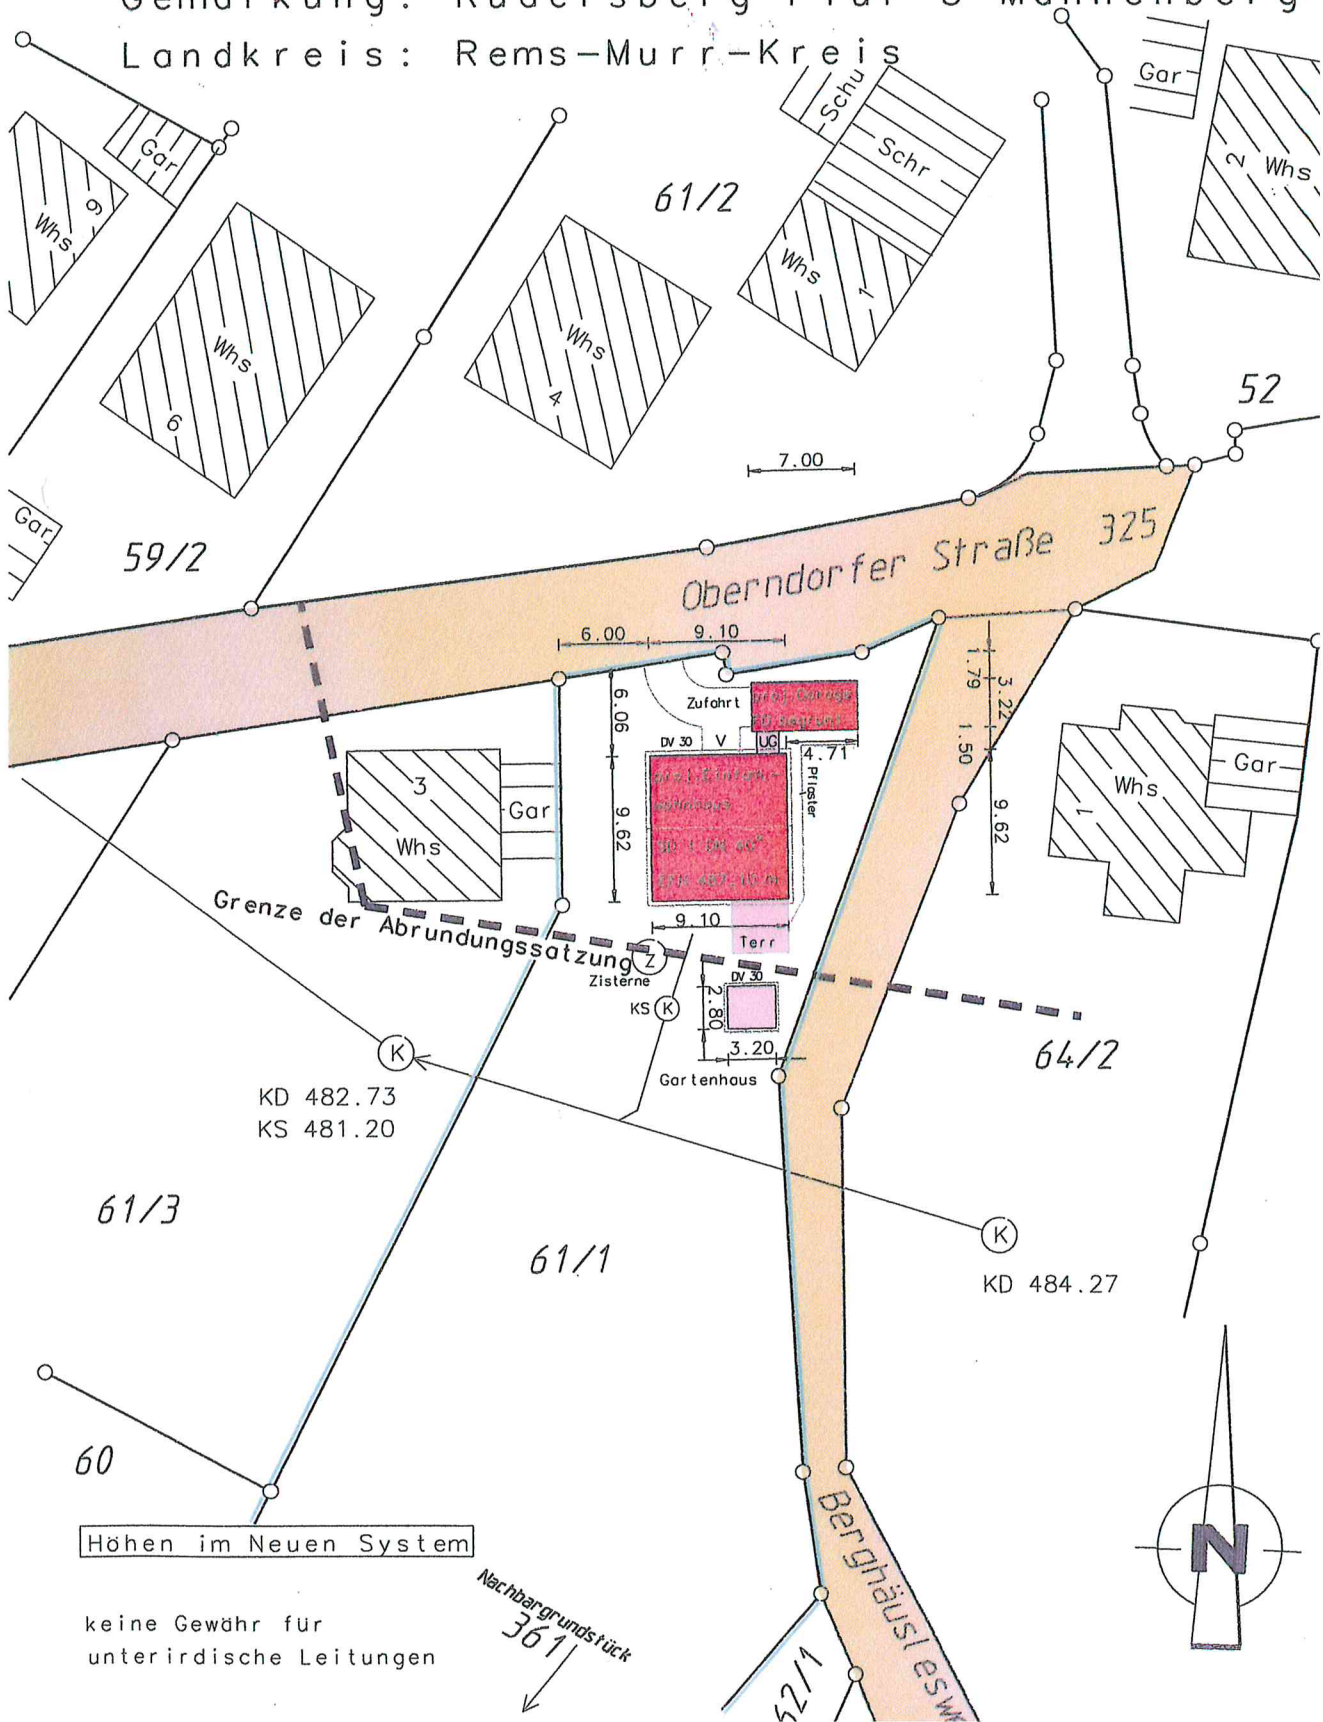


Architectural cross-section drawing of a three-story house with a gabled roof. The drawing shows the structural layout, including walls, floors, stairs, and roof trusses. Key elevations are marked: TH +4.26, FH +8.29, and various floor levels (RFB, FFB, EFH). Roof slopes are indicated as DN 40°. Vertical dimensions on the left show floor-to-floor heights (2.98m, 2.76m, 2.63m) and total heights (2.35m, 2.22m, 2.22m).


ANSICHT NORD

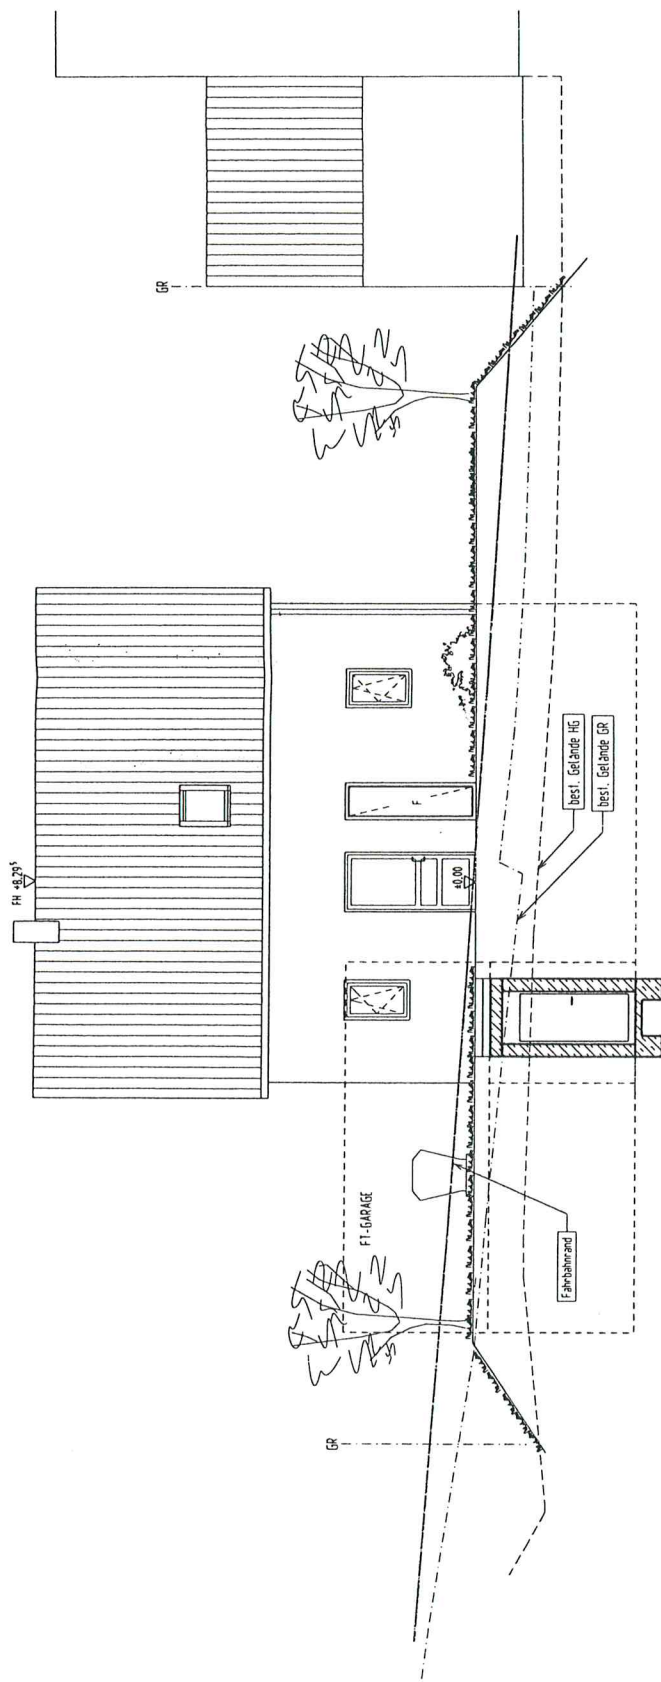

ANSICHT OST

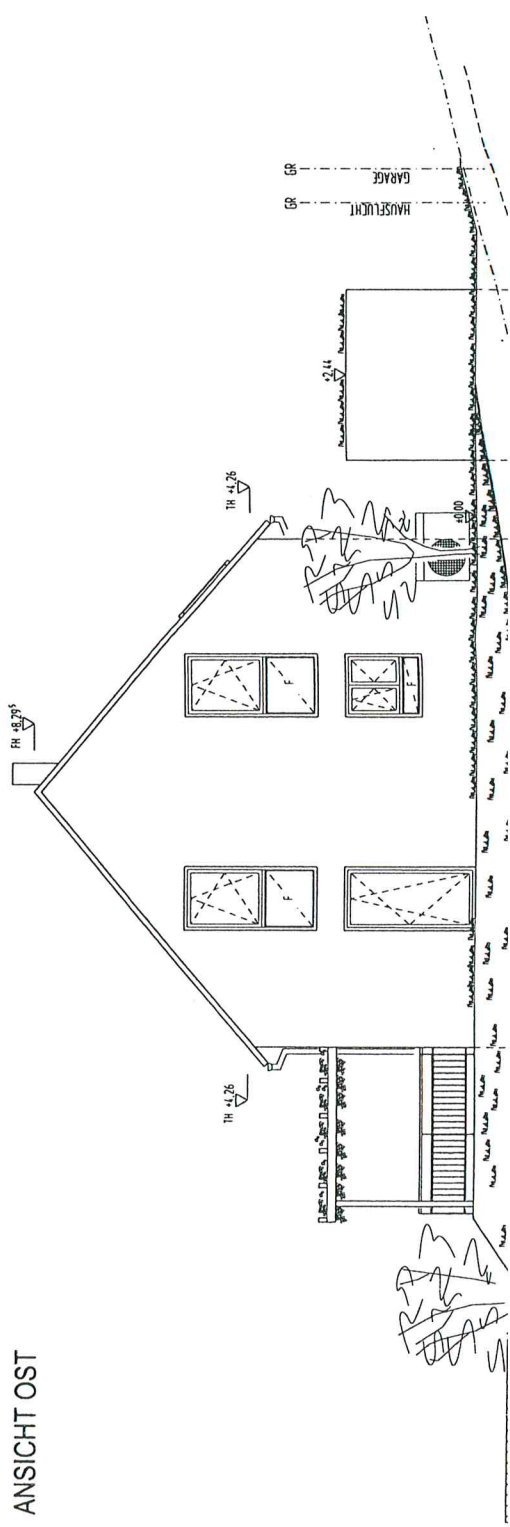

ANSICHT SÜD

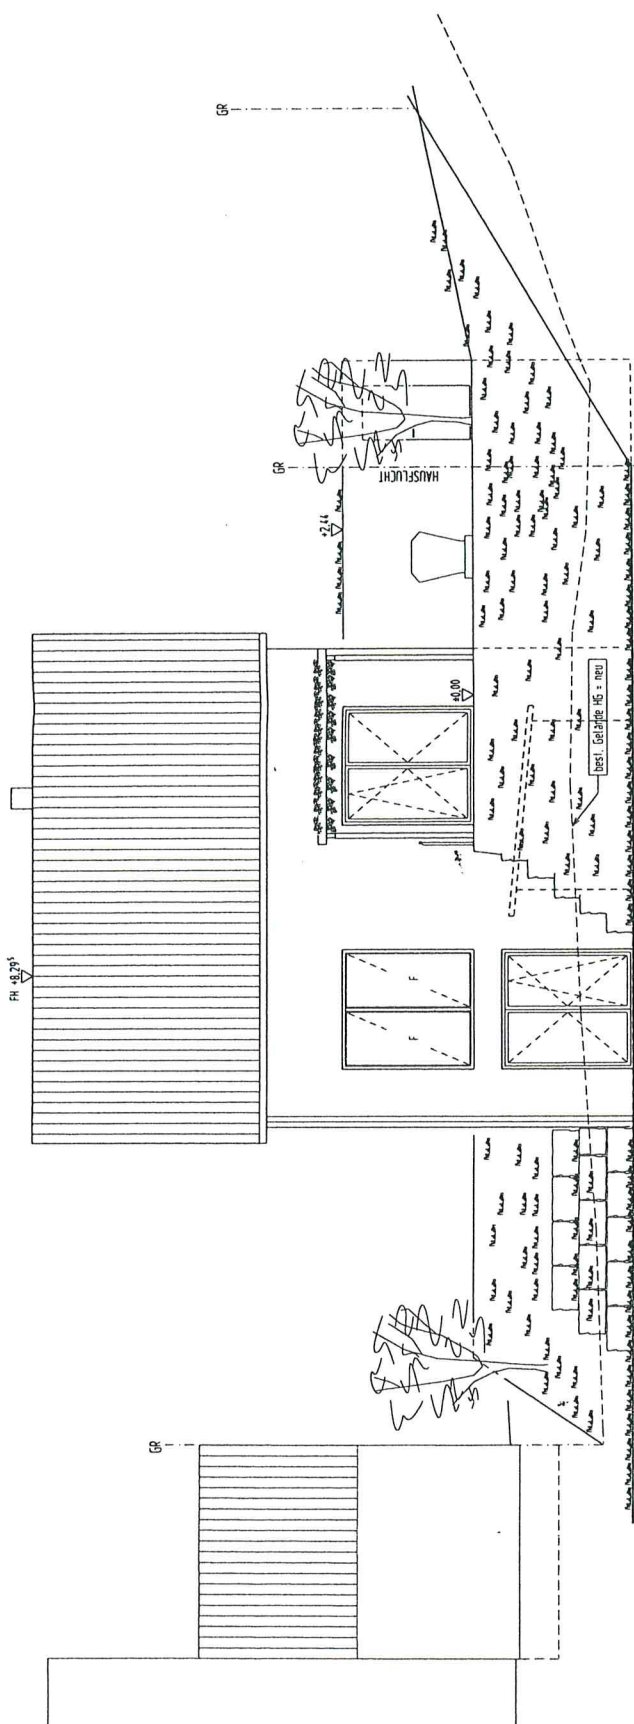

ANSICHT WEST

