


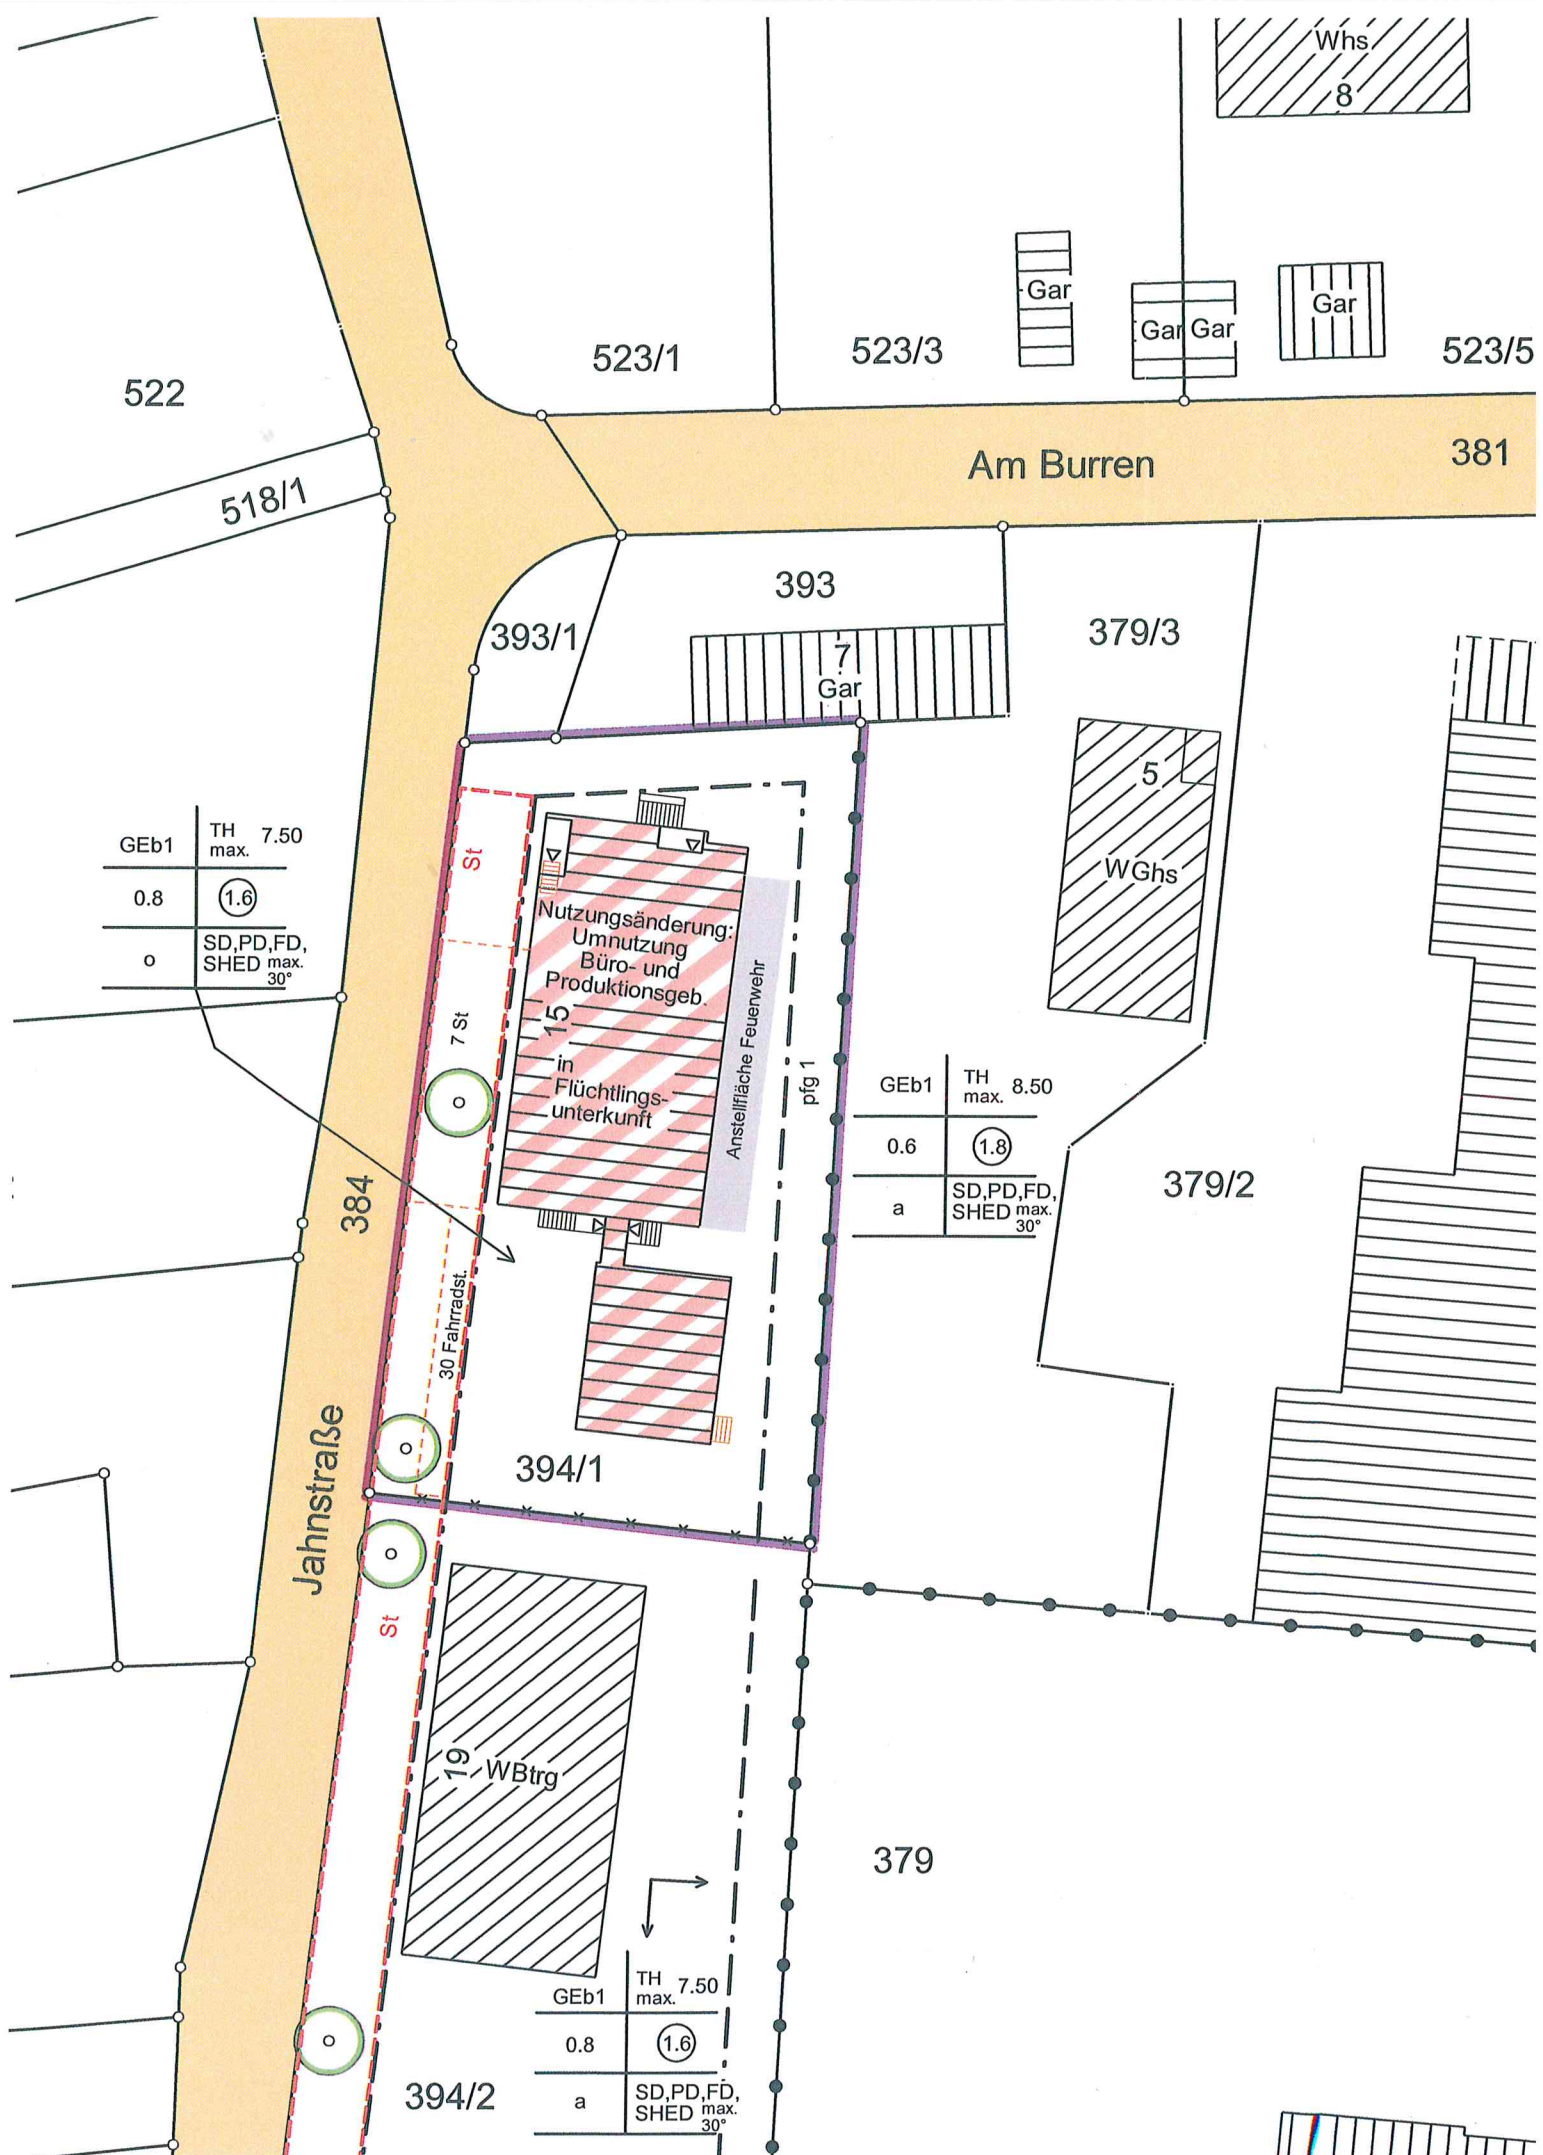

523/5

522

523/1

523/3

Am Burren

381


518/1

393

393/1




379/3

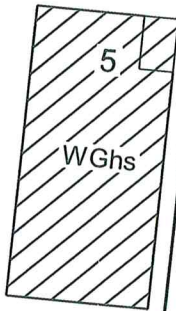

| Geb1 | TH max.                 |
|------|-------------------------|
| 0.8  | (1.6)                   |
| o    | SD,PD,FD, SHED max. 30° |

St

7 St

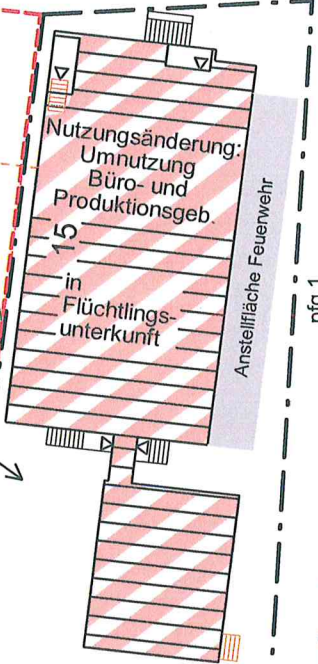

pfg 1

| Geb1 | TH max.                 |
|------|-------------------------|
| 0.6  | (1.8)                   |
| a    | SD,PD,FD, SHED max. 30° |

379/2


384

Jahnstraße

30 Fahrradst.

394/1

St

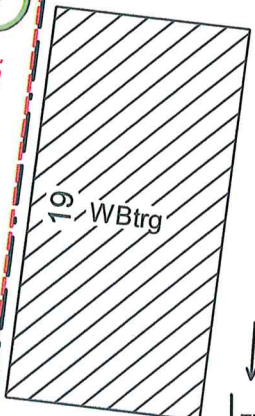

379

| Geb1 | TH max.                 |
|------|-------------------------|
| 0.8  | (1.6)                   |
| a    | SD,PD,FD, SHED max. 30° |

394/2

