


Lageplan

Landkreis: Rems-Murr-Kreis

Gemeinde: Rudersberg

Gemarkung: Rudersberg Flur: Zumhof

Zeichnerischer Teil zum Bauantrag (§ 4 LBOVVVO)

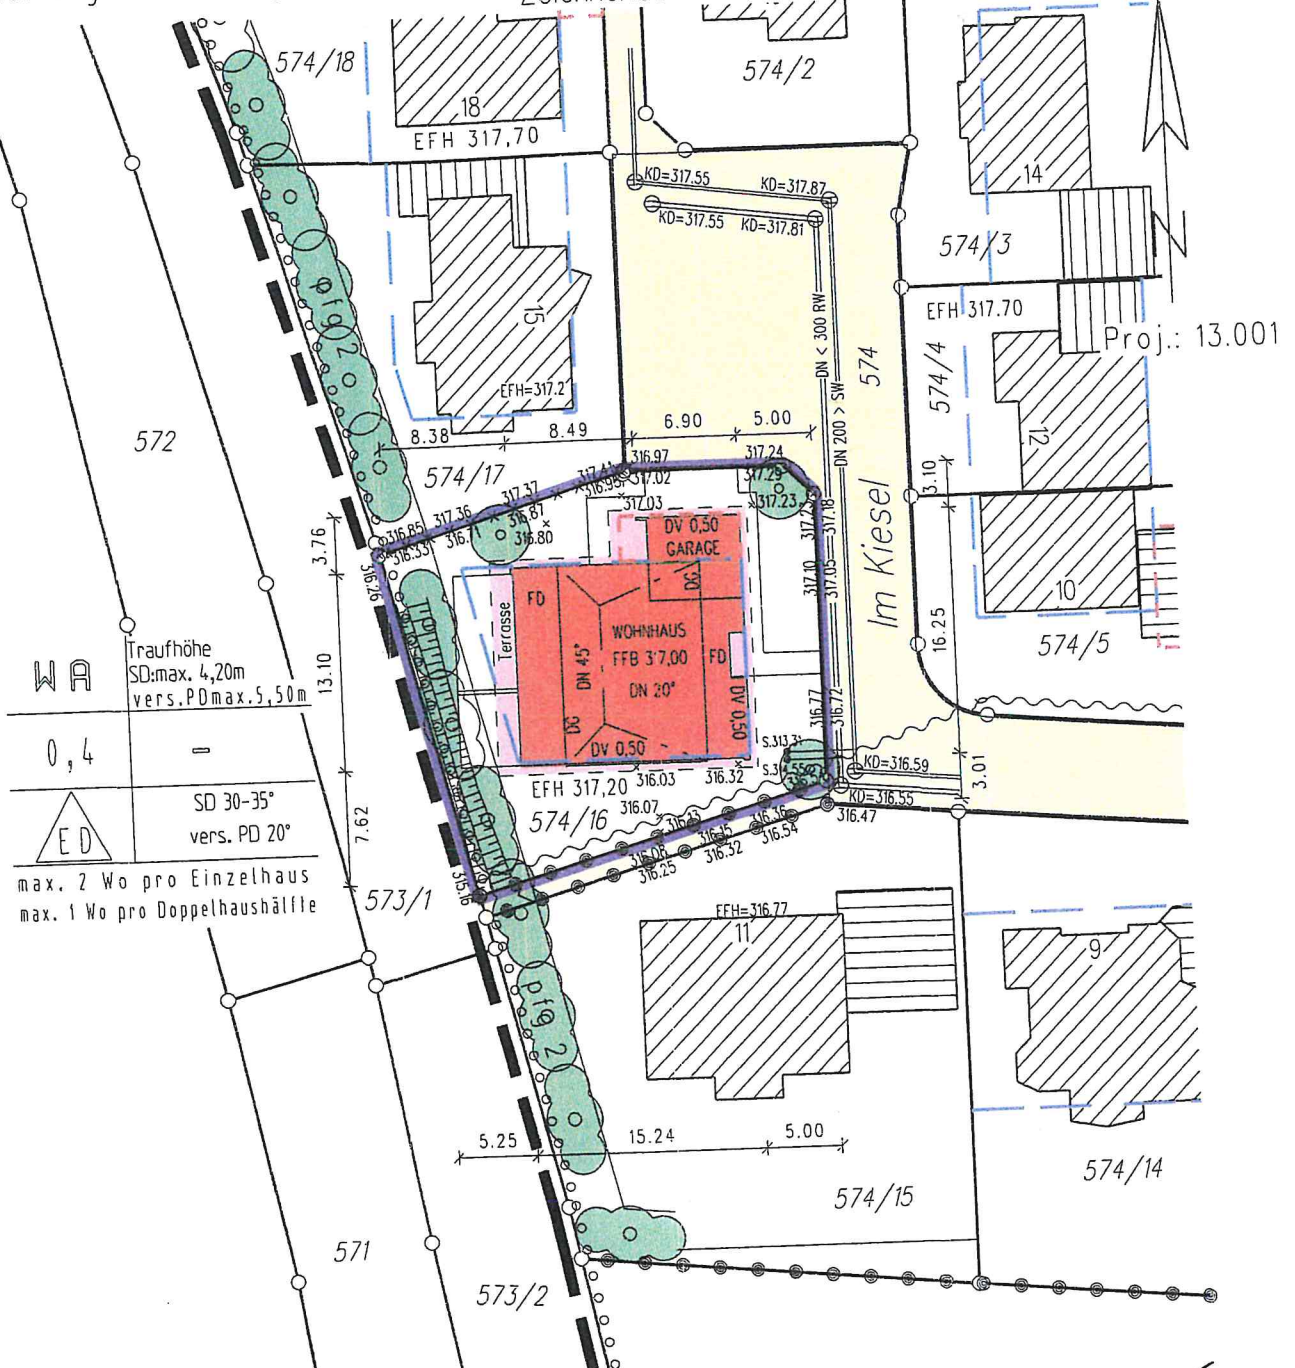

Die Lage und Höhe des Kanal-
anschlusses ist bei Aushub zu
prüfen!

Unterirdische Anlagen, wie Ver-
sorgungsleitungen usw. im Bau-
grundstück, sind im Lageplan nicht
dargestellt. Sie sind bei den
zuständigen Stellen zu erfragen.


Die Übereinstimmung mit dem Auszug
aus dem Liegenschaftskataster
und die vollständige Ergänzung nach
Abs. 4 werden bescheinigt.

Maßstab 1:500




[illegible]

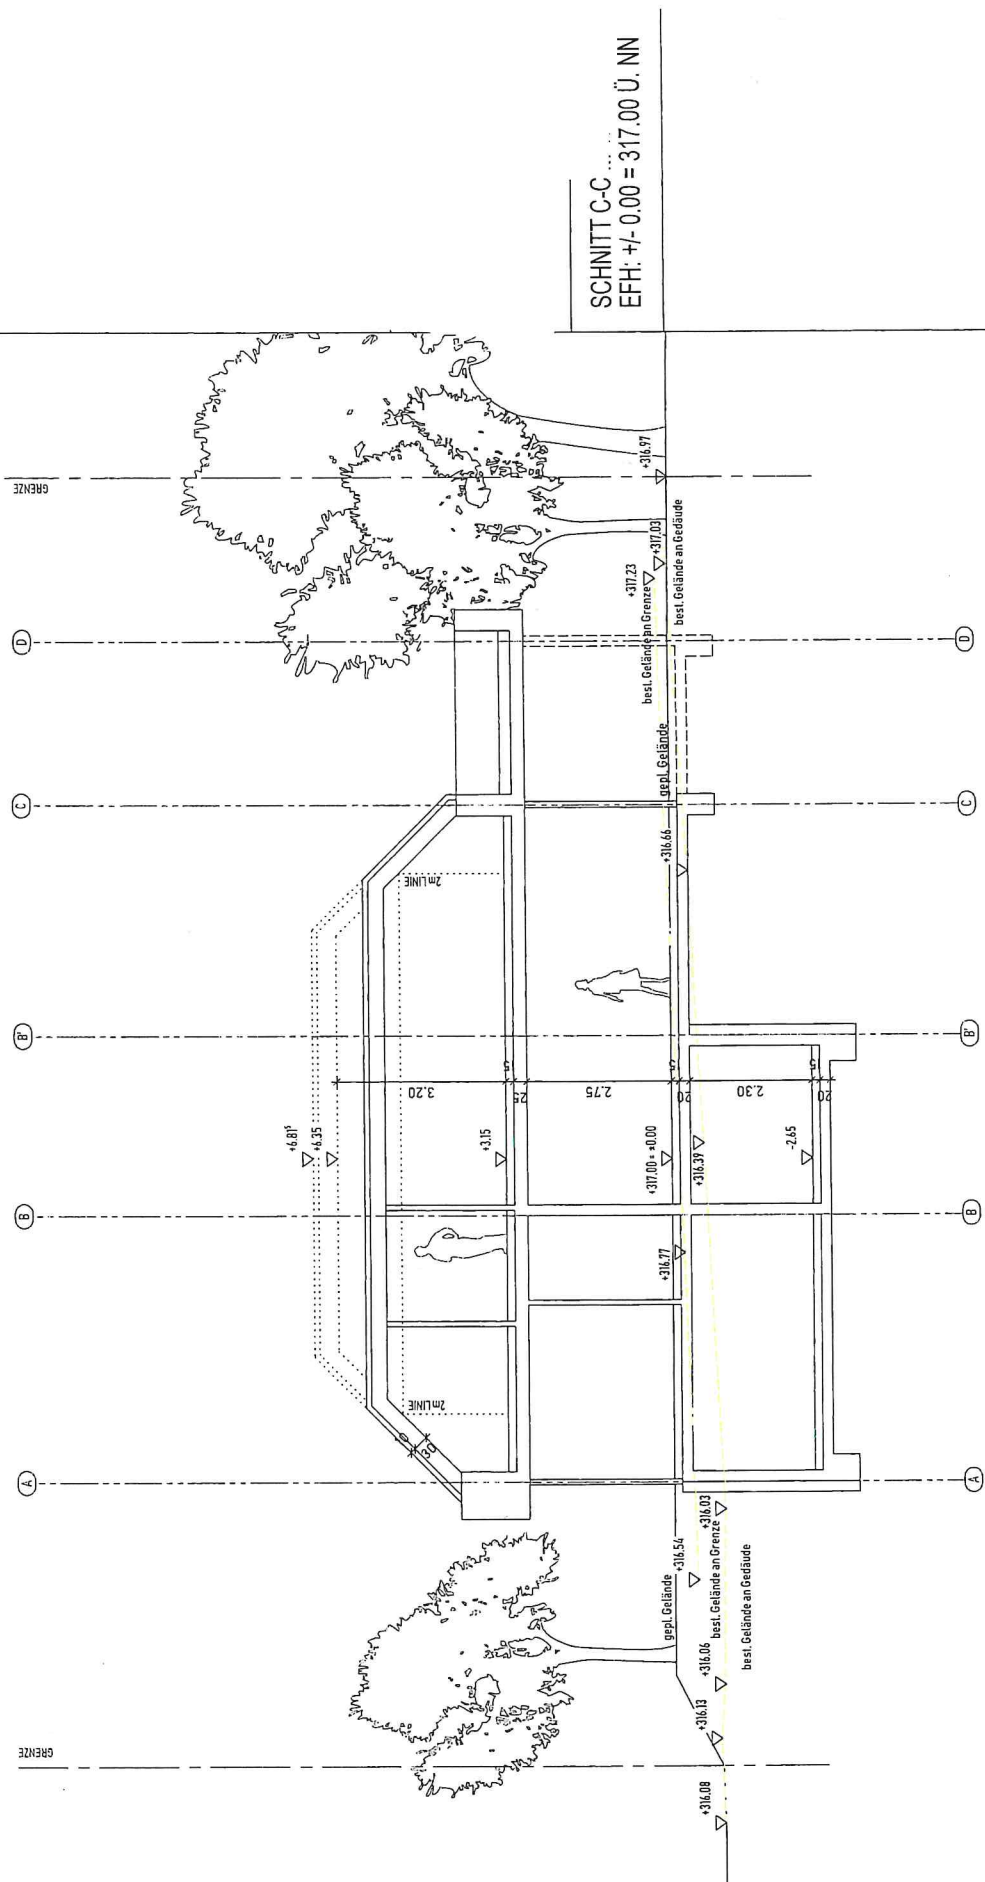




Grenze

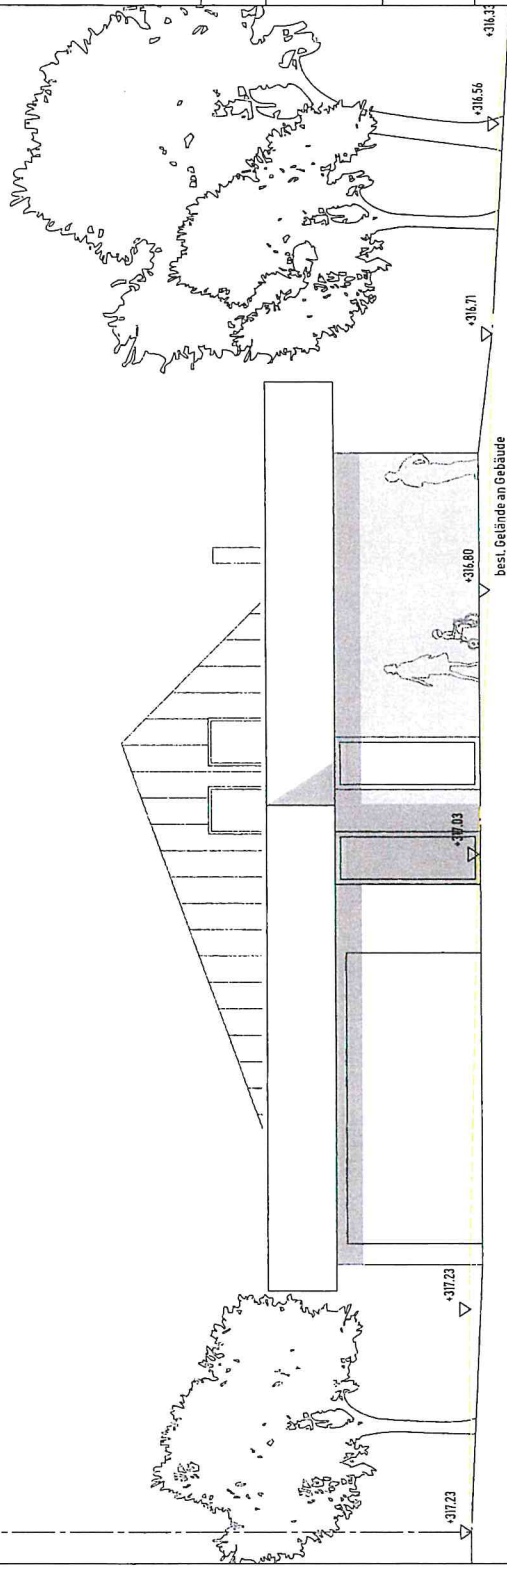

ANSICHT NORD
EFH: +/- 0.00 = 317.00 U. NN

Grenze

Grenze

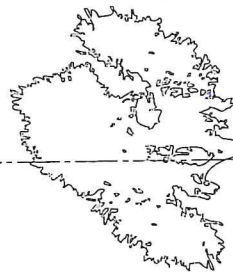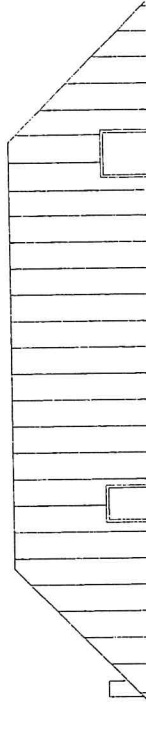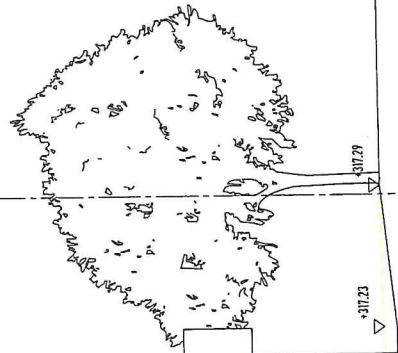

ANSICHT OST
EFH: +/- 0.00 = 317.00 U. NN

+317.23

+317.29

+317.19

+316.62


+316.32

ger. Gelände

+316.25

best. Gelände an Gebäude

ANSICHT SÜD,
EFH: +/- 0.00 = 317.00 Ü. NN

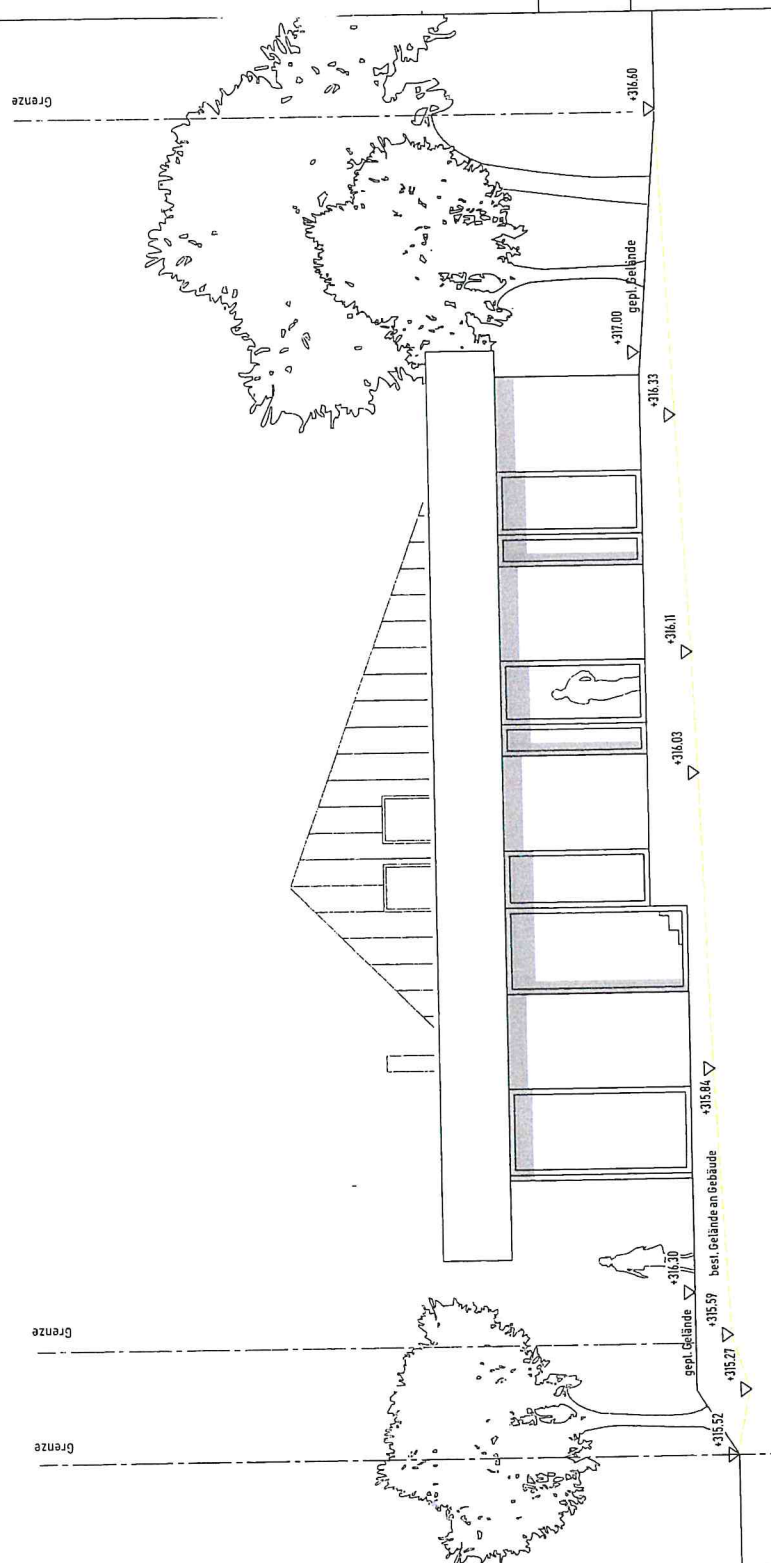

ANSICHT WEST
EFH: +/- 0.00 = 317.00 Ü. NN

