

Lageplan


This is a detailed cadastral map of a residential area in Kusterdingen. The map shows several plots of land, many of which are occupied by buildings. The buildings are labeled with their type (e.g., Whs for warehouse, Gar for garage, Schu for shed, Scheu for stable) and their plot number. The map includes a north arrow in the top right corner. Key features include:

- Plots and Buildings:**
 - Plot 1735/1: Contains a large warehouse (Whs) and a garage (Gar).
 - Plot 1736/3: Contains a warehouse (Whs) and a garage (Gar).
 - Plot 1742: A central plot with a red-shaded building labeled "Wohnhaus" (dwelling house) with an area of $EFH = 285,40$. It also has a terrace (Terrasse) and a balcony (Balkon).
 - Plot 1743: Contains a building with $FH=294,0$ and $EFH=285,0$.
 - Plot 1744/1: Contains a building with $FH=294,0$ and $EFH=285,0$.
 - Plot 1741: Contains a warehouse (Whs).
 - Plot 1743/1: Contains a building with $KD=284,52$ and $KS=281,58$.
- Infrastructure:**
 - Kelterstraße:** A road running diagonally across the top right of the map.
 - private Zufahrt WEG:** A private access road (Weg) running along the right side of the central plots.
 - DRIVE:** A road running along the bottom of the central plots.
- Other Features:**
 - Elevation Points:** Several points are marked with elevations, such as 284.31, 284.49, 284.30, 284.60, 284.50, 284.37, 284.52, and 281.58.
 - Area Measurements:** Various dimensions are given for plots and buildings, such as 8.000, 9.240, 6.990, 5.500, 0.020, 3.070, 3.500, 4.865, 1.375, 9.240, 11.885, 6.300, and 1.730.
 - Other Labels:** "In der Vorstadt" (in the suburb) is written at the bottom right. "Schu" (shed) and "Scheu" (stable) are also labeled for smaller structures.

Höhenangaben im Neuen System



Schnitt

M 1 : 100

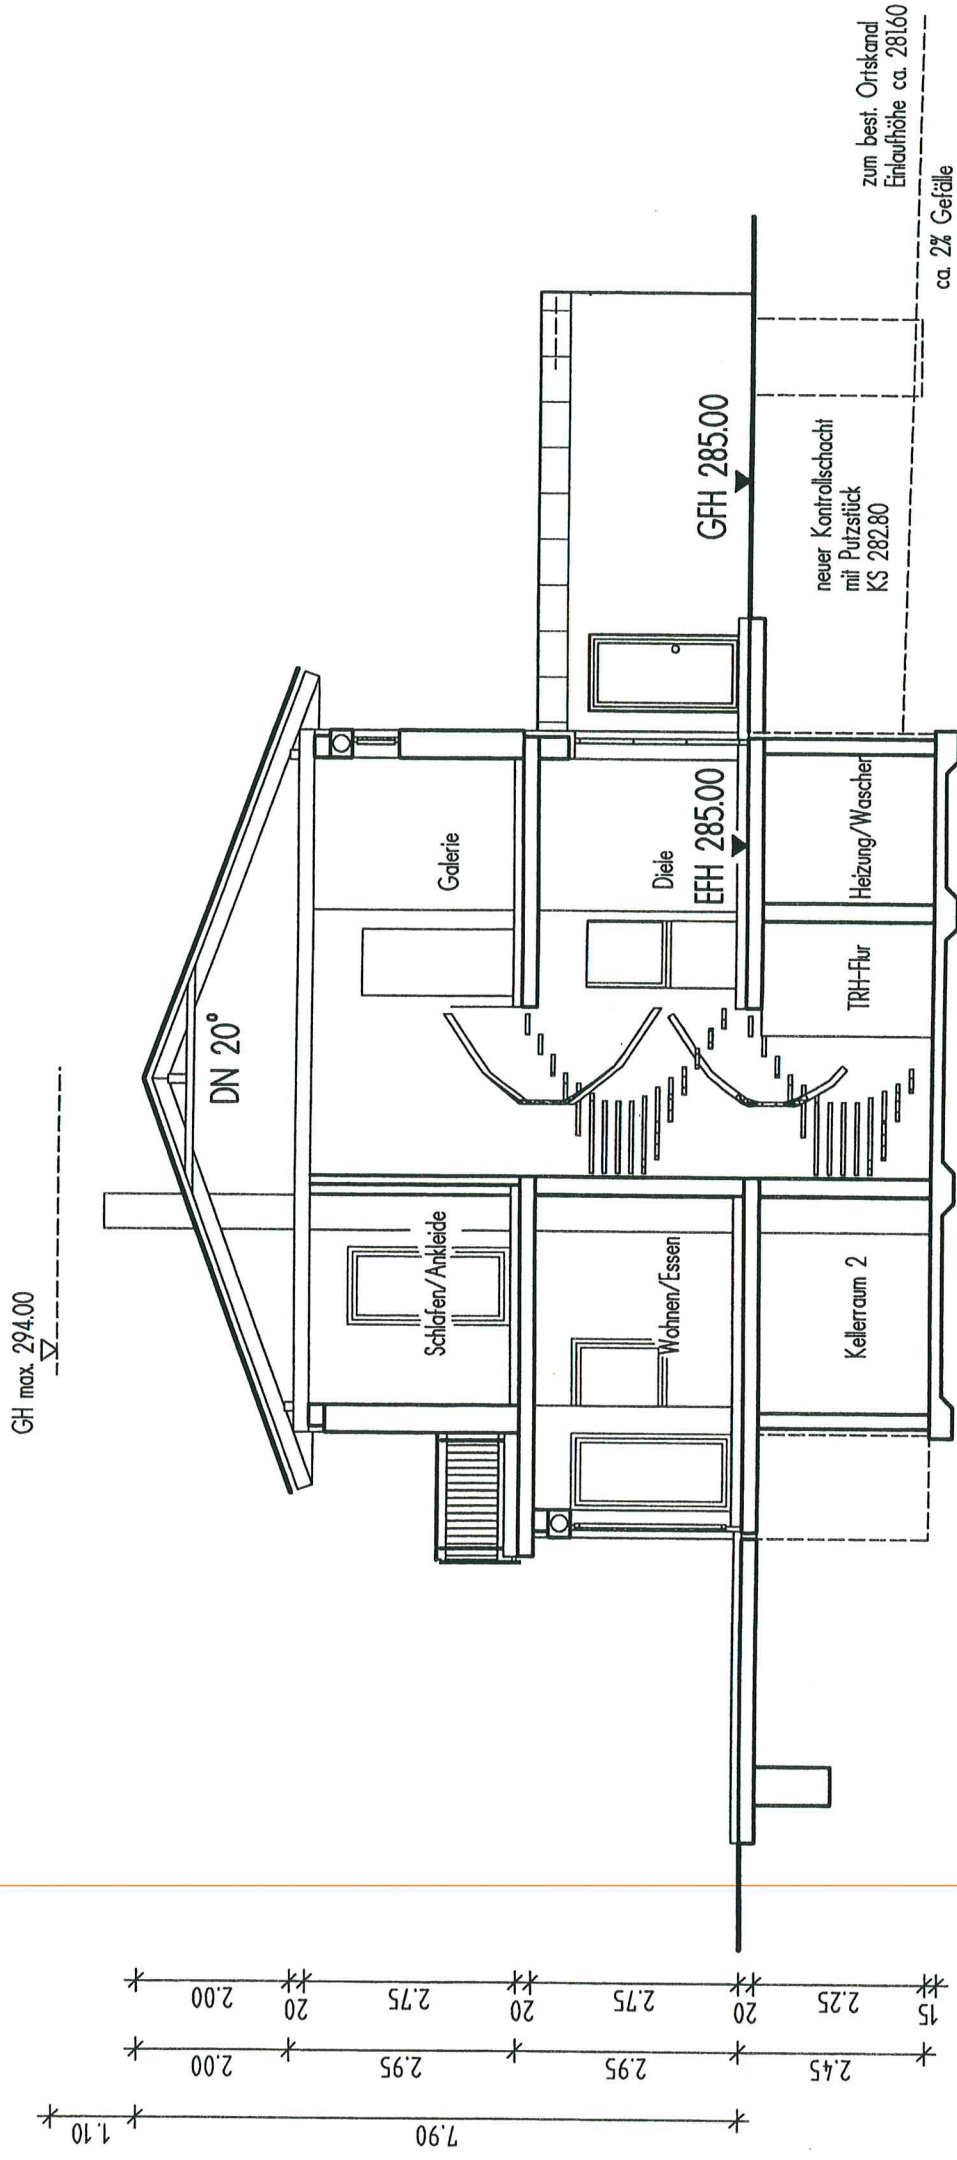

BAUVORHABEN:
Neubau eines Wohnhauses
mit Garage
73635 Rudersberg
Kelterstraße
Flst.: 1742

Norden und Westen

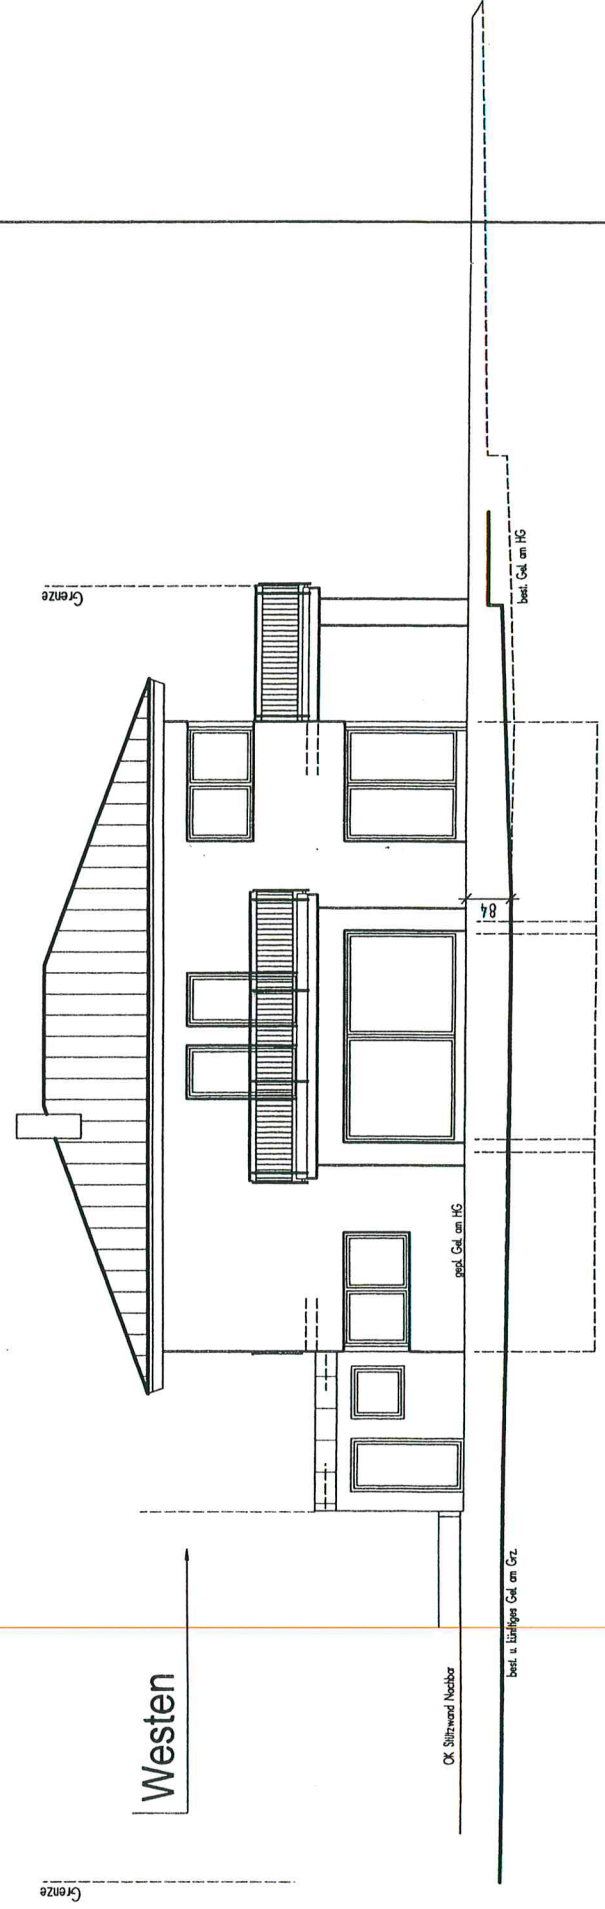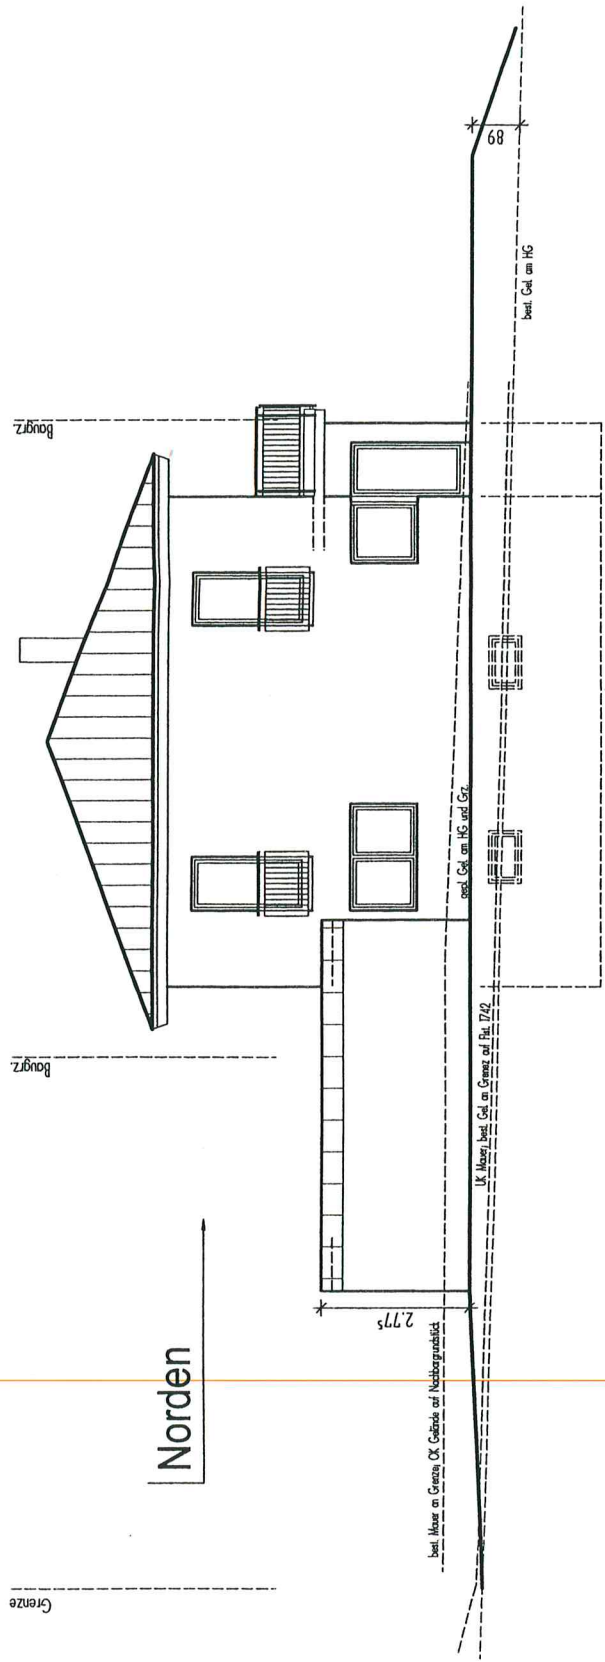

BAUVORHABEN:
Neubau eines Wohnhauses
mit Garage
73635 Rudersberg
Kelterstraße
Flst.: 1742

Süden und Osten

