
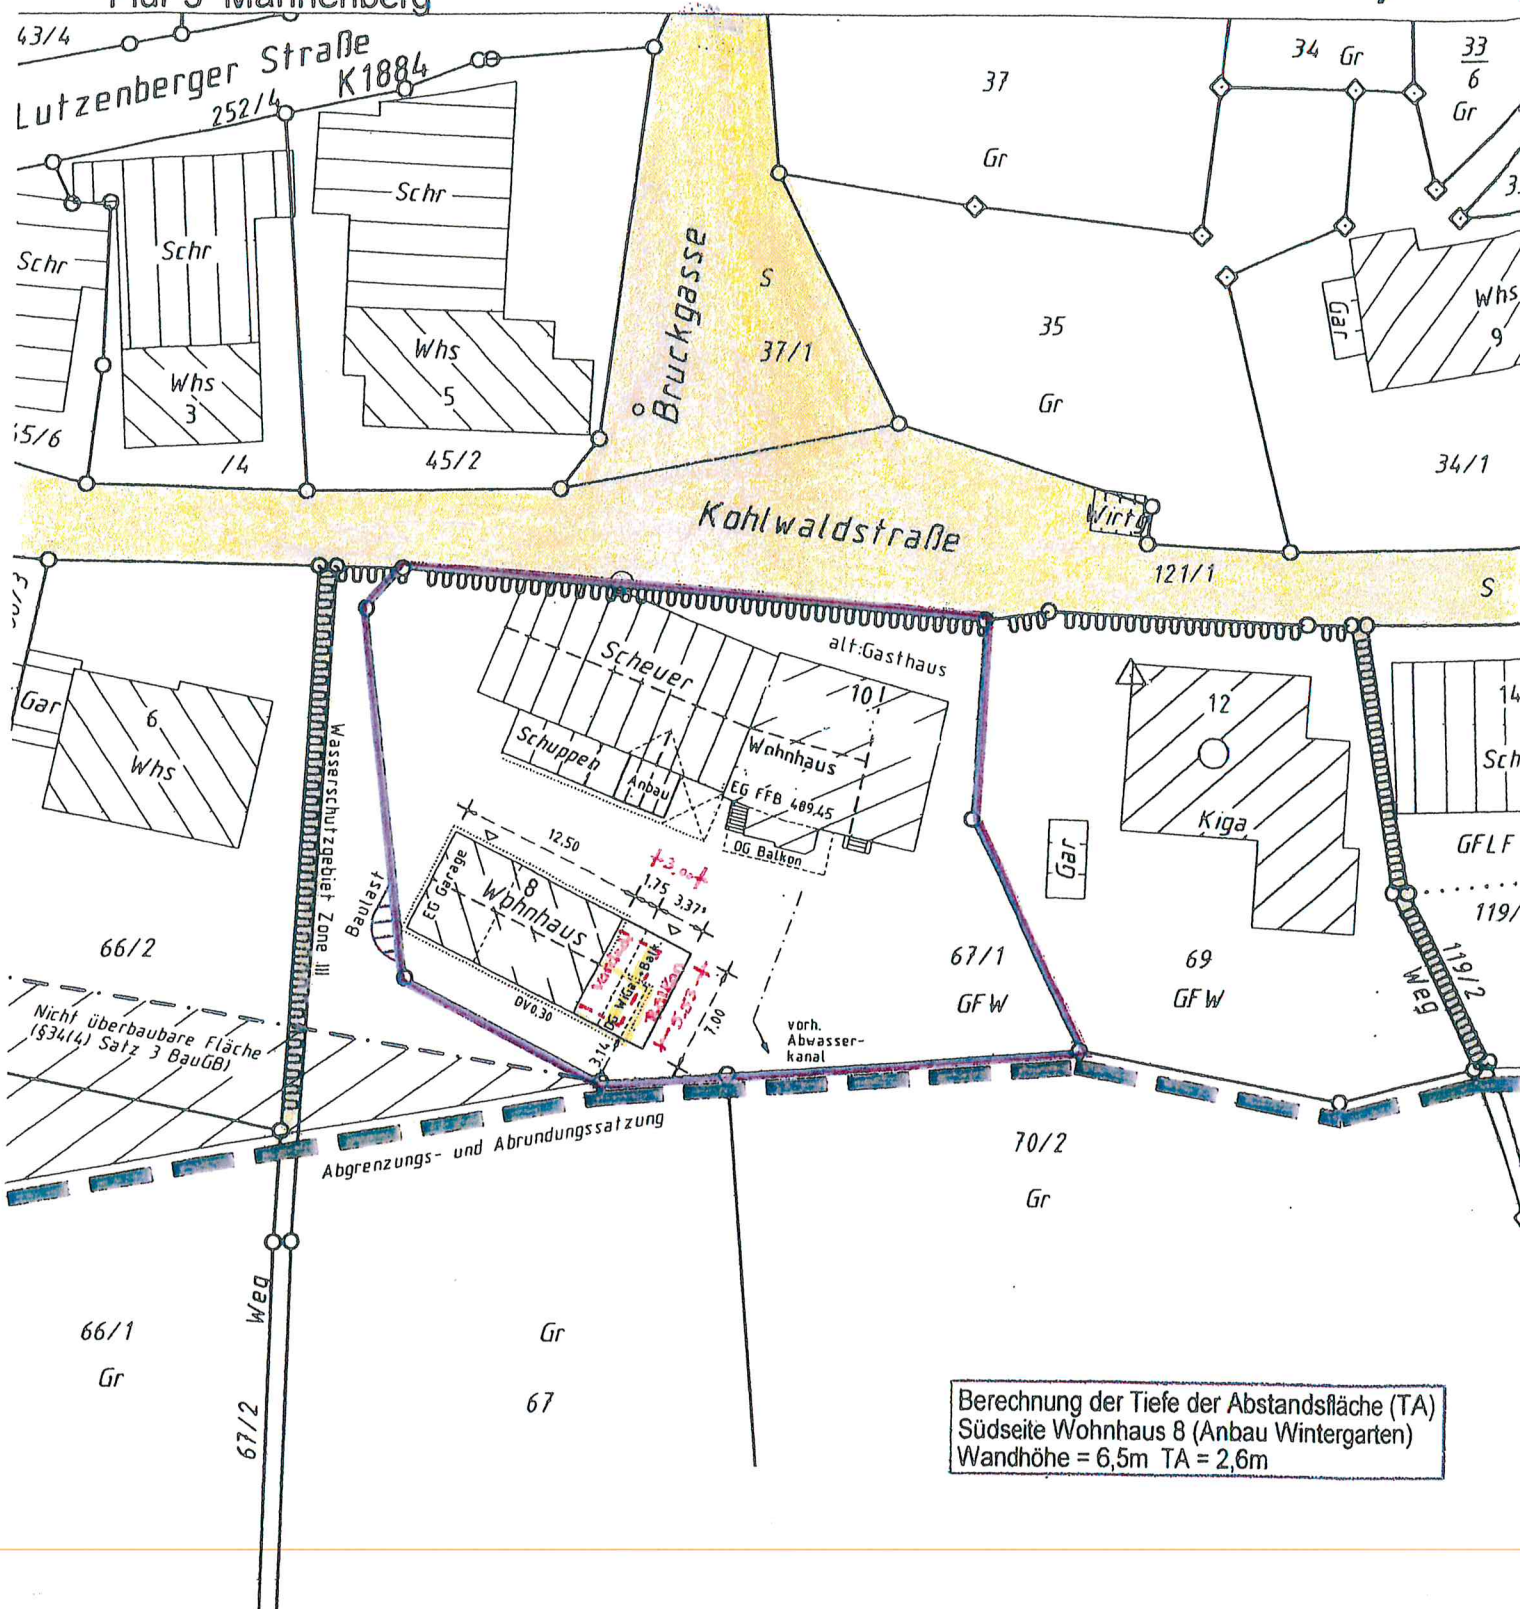


LAGEPLAN

Auszug aus dem Liegenschaftskataster
Zeichnerischer Teil zum Bauantrag (§ 4 LBOVVO)

Rems-Murr Kreis
Gemeinde Rudersberg
Gemarkung Rudersberg
Flur 3 Mannenberg

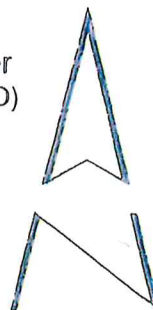

Berechnung der Tiefe der Abstandsfläche (TA)
Südseite Wohnhaus 8 (Anbau Wintergarten)
Wandhöhe = 6,5m TA = 2,6m

Ansicht Nord

This architectural floor plan shows a building layout with a central vertical corridor. On the left side of the corridor, there is a long, narrow room, possibly a hallway or storage area, with a small rectangular protrusion on its left wall. On the right side, there are several rooms of varying sizes. The top right corner features a staircase with a series of horizontal lines indicating steps. Below the staircase, there are two small rectangular rooms. Further down the right side, there are two more small rectangular rooms, followed by two larger rectangular rooms. The bottom right corner contains two more small rectangular rooms. The central corridor is marked with a dashed line, suggesting a path or a specific feature. The overall layout is symmetrical around the central corridor.

This architectural drawing shows a side elevation of a building. The structure features a gabled roof with a chimney on the left side. A large window with multiple panes is visible, and the drawing includes various lines and shading to represent the building's form and materials.