


Rems-Murr Kreis
Gemeinde Rudersberg
Gemarkung Schlechtbach
Flur 3 Mittelschlechtbach

Abstandsflächenplan DECKBLATT

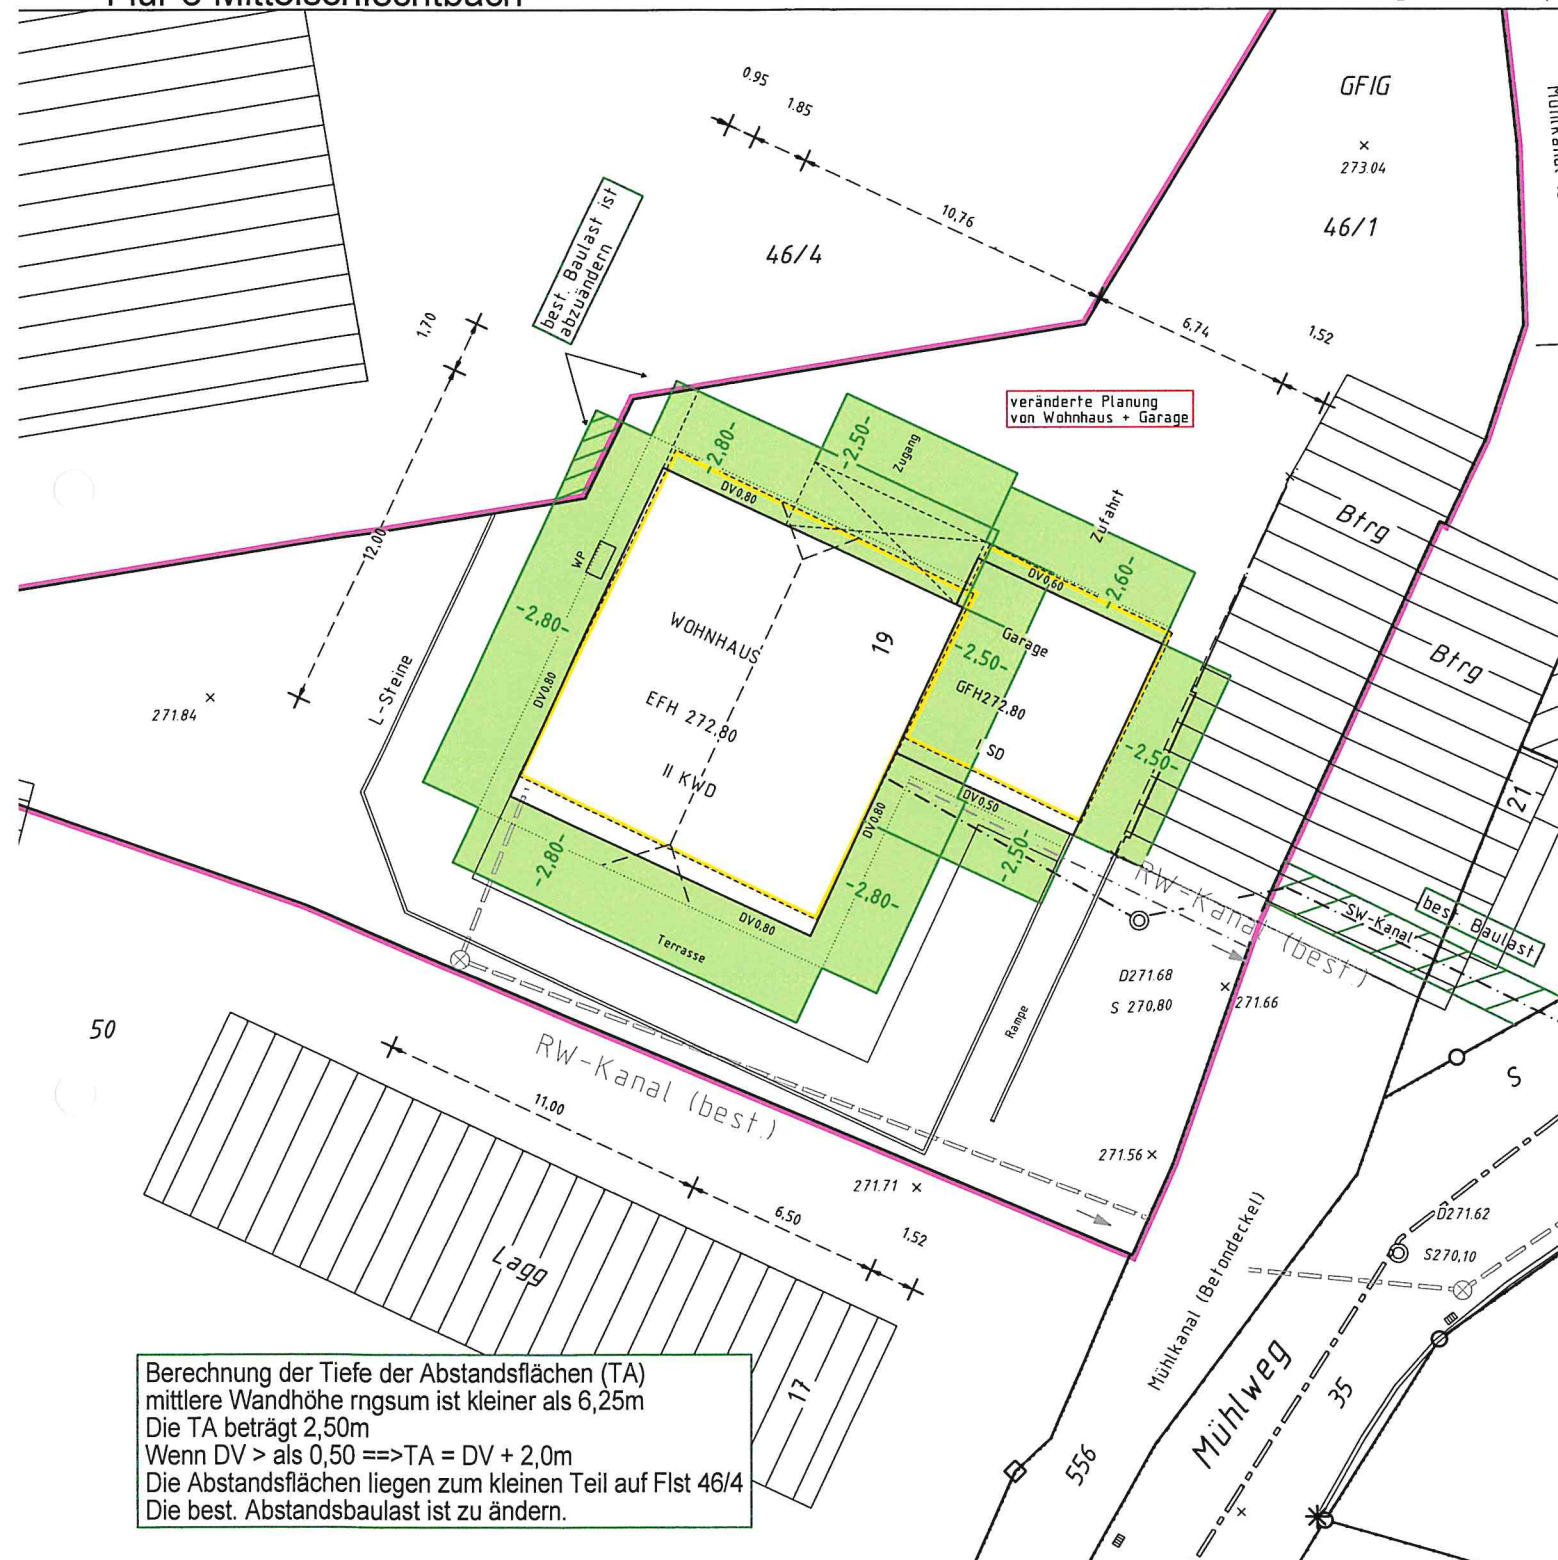

A horizontal number line is shown with tick marks at 0, 5, 10, and 15m. The segment between 5 and 10 is shaded in red.

Maßstab 1:250