




+7.49'

+4.14'




-17'

-2.70'

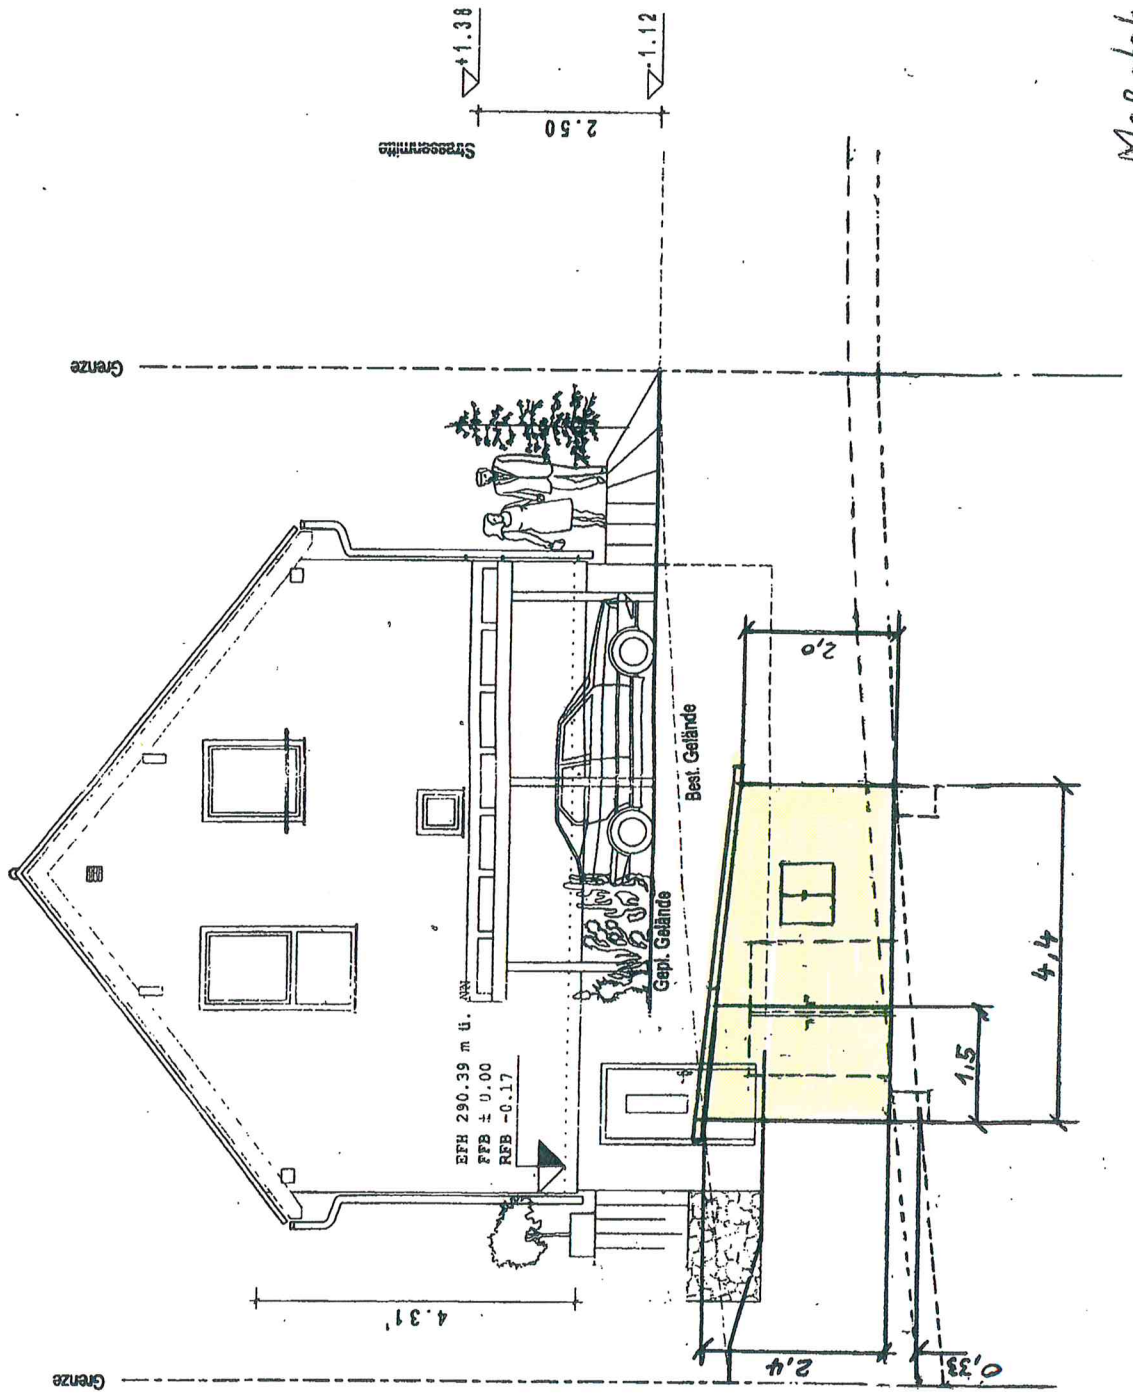

Maßstab 1:100

Maßstab 1:100

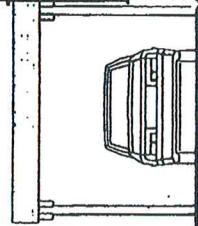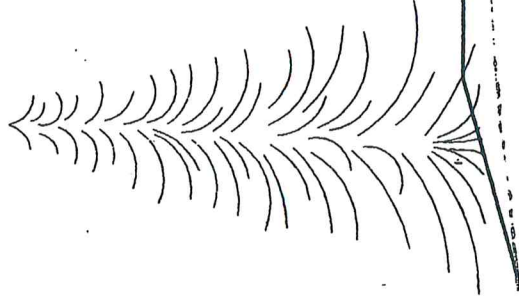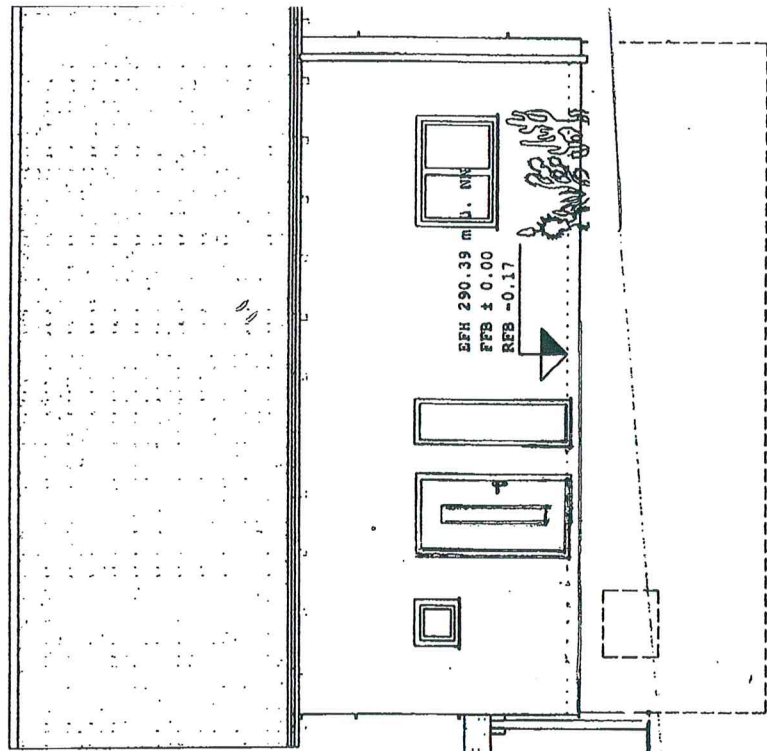

Best. Gelände

